


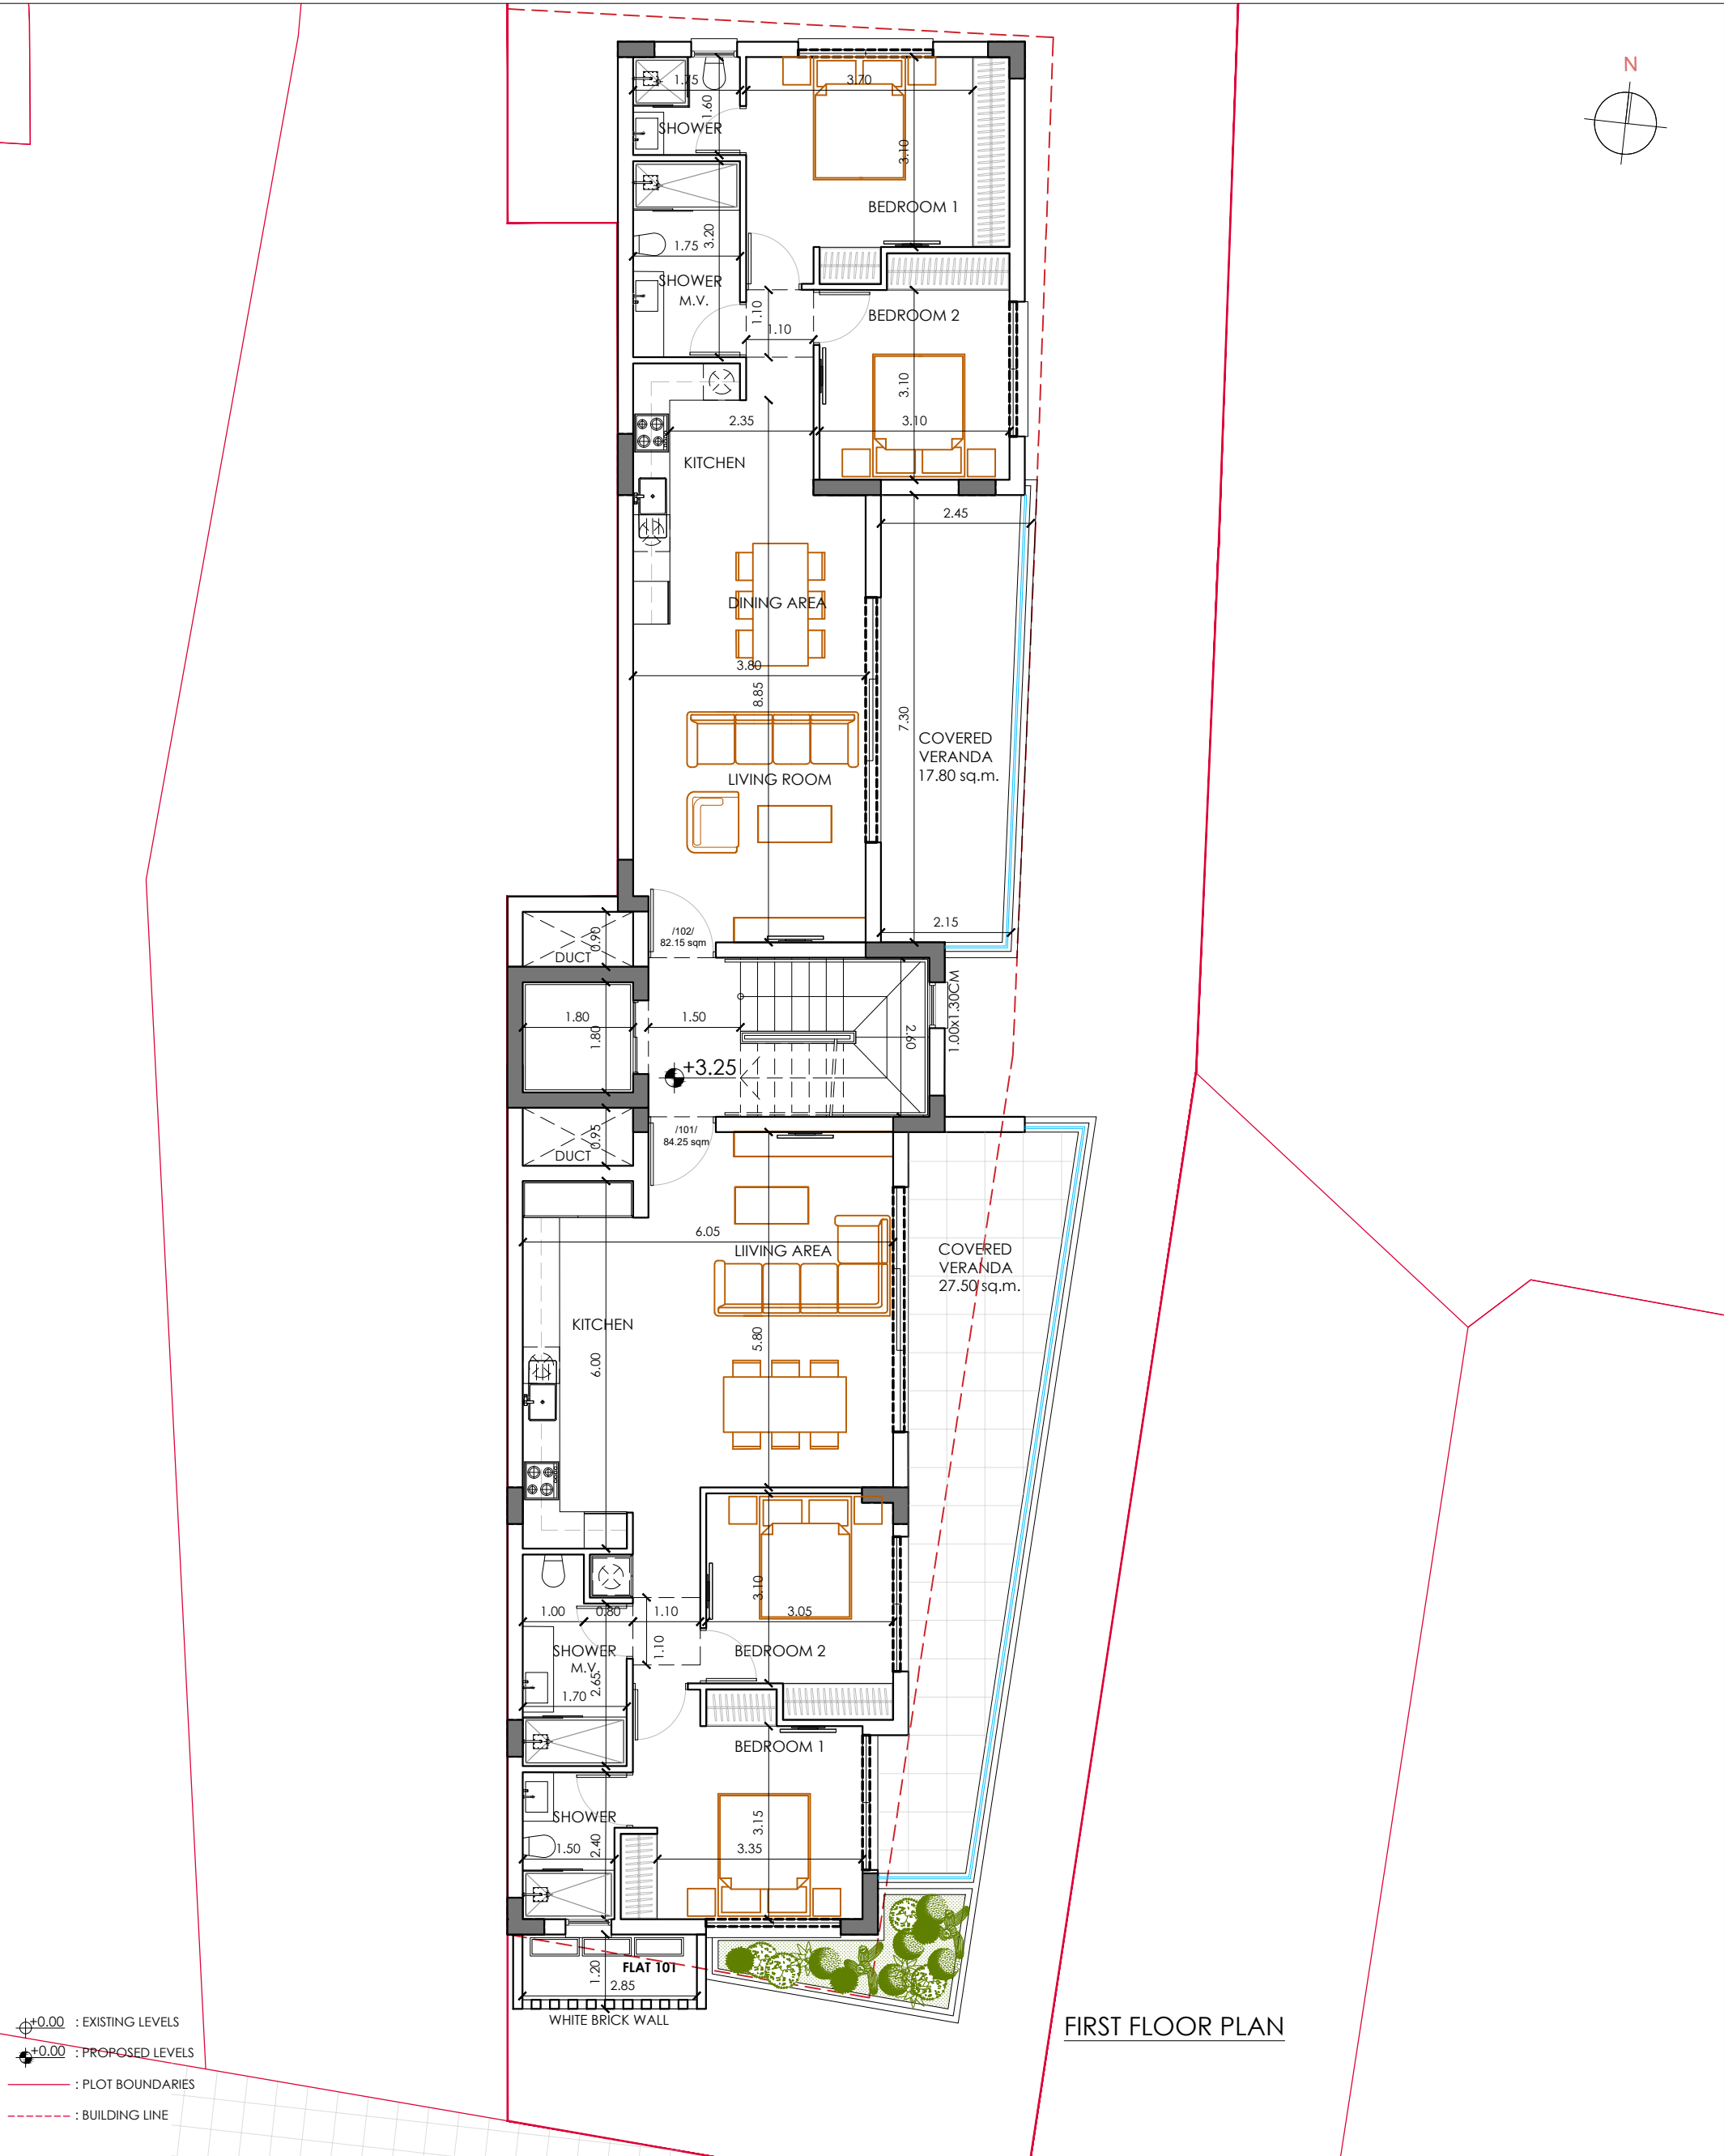



1st APRIL AVENUE 18, MAVROS COURT, FLAT 22, 6035, LAR
TEL.: 24817777 - 99648303
FAX.: 24817778
EMAIL: micha.photiou@cytanet.com.cy

CLIENT :
ANDRI MICHAEL

PROJECT TITLE :
RESIDENCES BUILDING,
LIVADIA

NOTES :


1. EXTERIOR WALLS WITH THERMAL INSULATION BRICKS THICKNESS 25cm
2. THE BUILDING WILL BE PAINTED OUTSIDE AND INSIDE
3. ON THE EXTERNAL OPENINGS ALUMINIUM WITH DOUBLE GLAZED GLASS WILL BE PLACED
4. FOR ALL THE EXTERNAL STONE AND HPL COATING SEE ELEVATIONS
5. DOORS OF BATHROOM FACILITIES INTENDED TO USE BY DISABLE PEOPLE WILL HAVE AN OPENING 100cm BEFORE THE DOOR FRAME INSTALLATION.
6. THE MINIMUM WIDTH OF THE STAIR NOSINGS IS 14cm.
7. M.V. : MECHANICAL VENTILATION

DRAWING TITLE :
FIRST FLOOR PLAN

DATE :
SEPTEMBER '24

SCALE : 1:100@A3	DR. NO. : A-02	JOB NO. : 707
---------------------	-------------------	------------------

STATUS :
P R E L I M I N A R Y

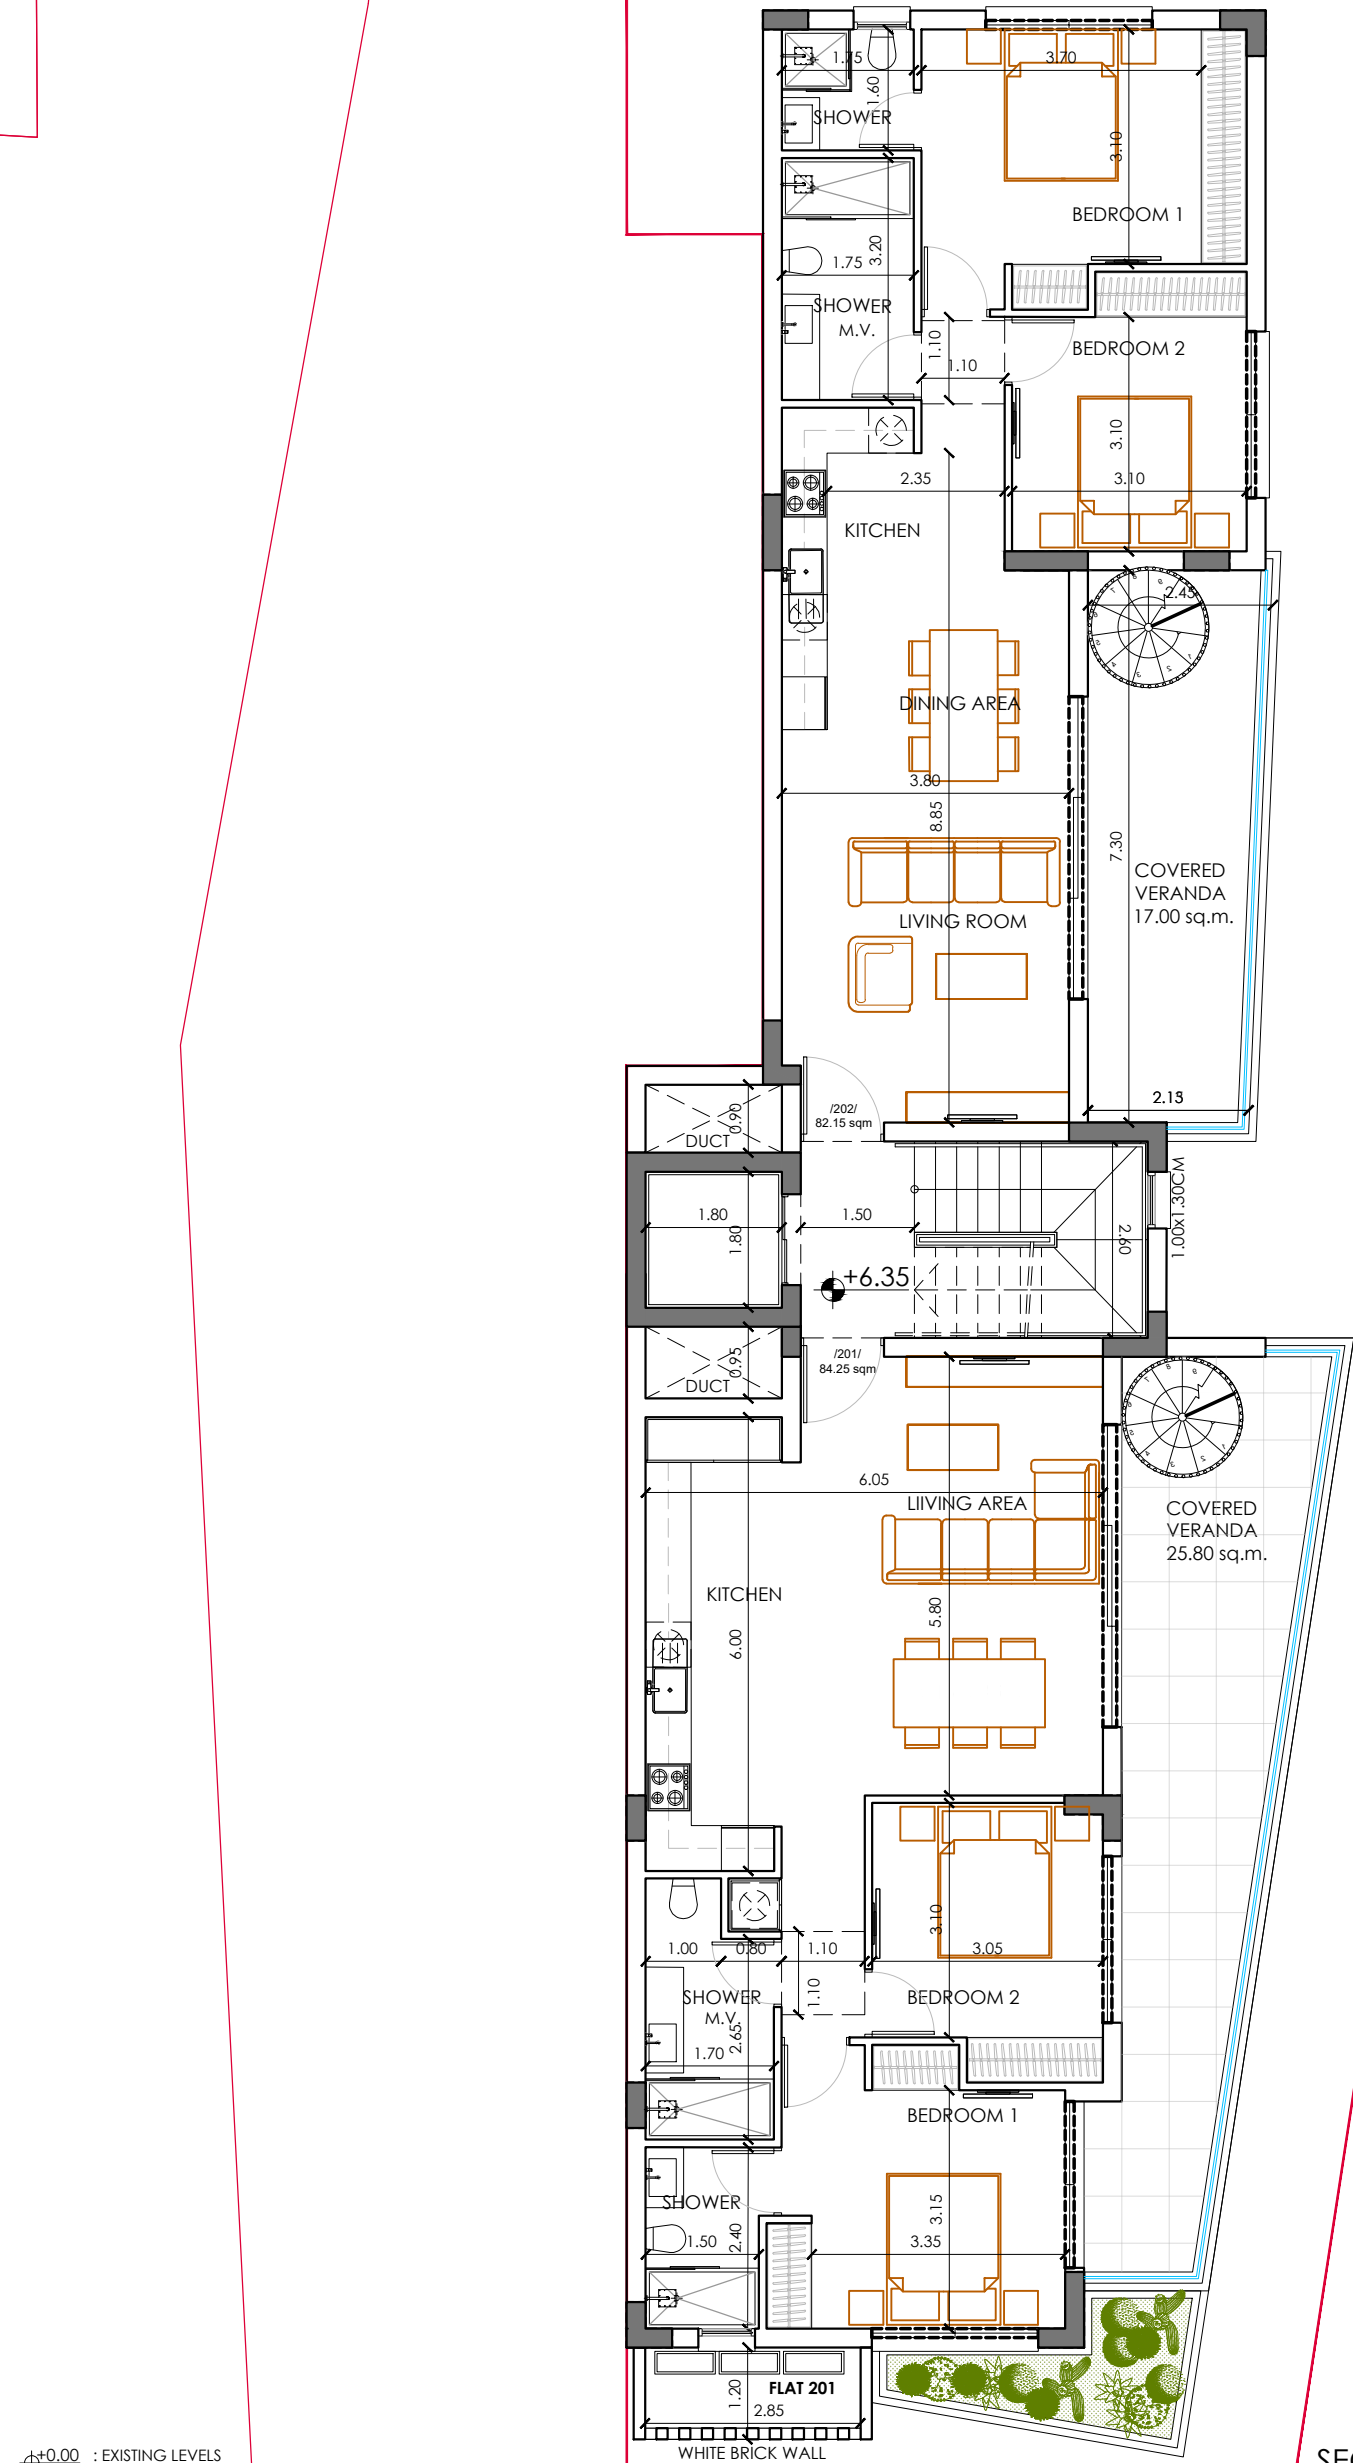

±0.00 : EXISTING LEVELS
±0.00 : PROPOSED LEVELS
: PLOT BOUNDARIES
: BUILDING LINE

SECOND FLOOR PLAN



M. PHOTIOU
ARCHITECTS-ENGINEERS

1st APRIL AVENUE 18, MAVROS COURT, FLAT 22, 6035, LAR
TEL.: 24817777 - 99648303
FAX.: 24817778
EMAIL: micha.photiou@cytanet.com.cy

CLIENT :
ANDRI MICHAEL

PROJECT TITLE :
RESIDENCES BUILDING,
LIVADIA

NOTES :

1. EXTERIOR WALLS WITH THERMAL INSULATION BRICKS THICKNESS 25cm
2. THE BUILDING WILL BE PAINTED OUTSIDE AND INSIDE
3. ON THE EXTERNAL OPENINGS ALUMINIUM WITH DOUBLE GLAZED GLASS WILL BE PLACED
4. FOR ALL THE EXTERNAL STONE AND HPL COATING SEE ELEVATIONS
5. DOORS OF BATHROOM FACILITIES INTENDED TO USE BY DISABLE PEOPLE WILL HAVE AN OPENING 100cm BEFORE THE DOOR FRAME INSTALLATION.
6. THE MINIMUM WIDTH OF THE STAIR NOSINGS IS 14cm.
7. M.V. : MECHANICAL VENTILATION

DRAWING TITLE :
SECOND FLOOR PLAN


DATE :
SEPTEMBER '24

SCALE :
1:100@A3

DR. NO. :
A-03

JOB NO. :
707

STATUS :
P R E L I M I N A R Y

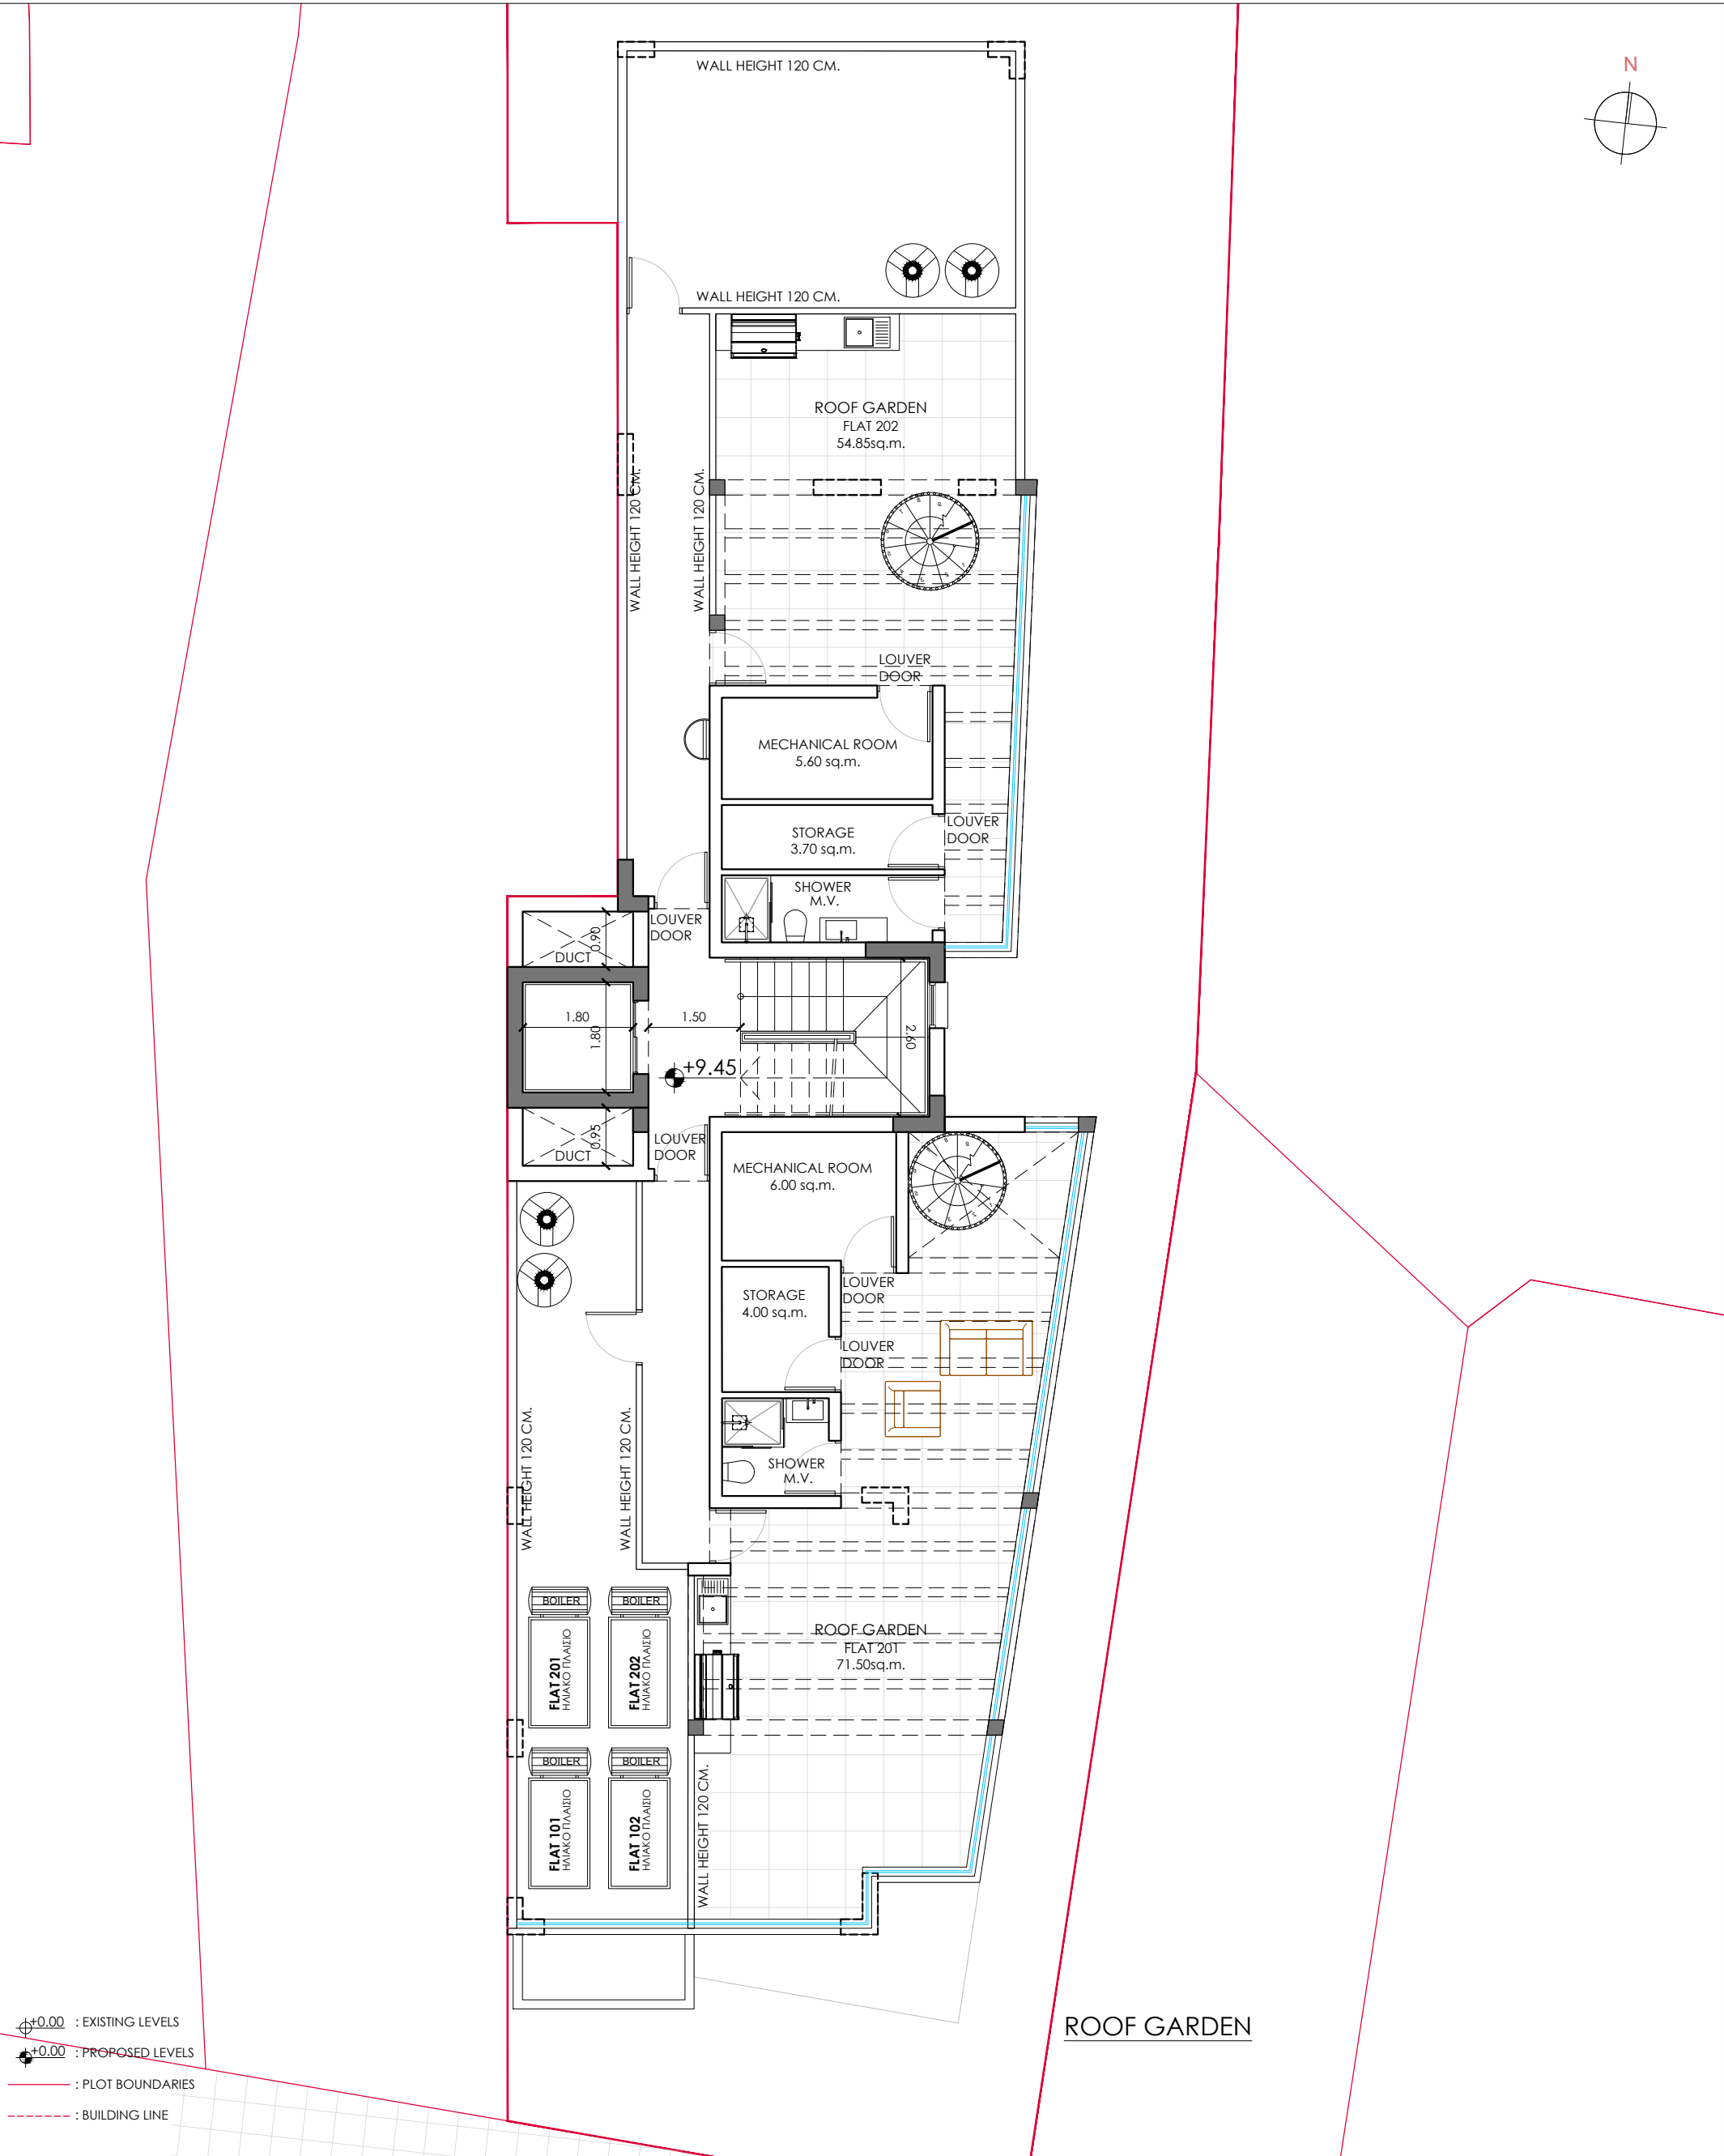

CLIENT :
ANDRI MICHAEL

PROJECT TITLE :
RESIDENCES BUILDING,
LIVADIA

- NOTES :
1. EXTERIOR WALLS WITH THERMAL INSULATION BRICKS THICKNESS 25cm
 2. THE BUILDING WILL BE PAINTED OUTSIDE AND INSIDE
 3. ON THE EXTERNAL OPENINGS ALUMINIUM WITH DOUBLE GLAZED GLASS WILL BE PLACED
 4. FOR ALL THE EXTERNAL STONE AND HPL COATING SEE ELEVATIONS
 5. DOORS OF BATHROOM FACILITIES INTENDED TO USE BY DISABLE PEOPLE WILL HAVE AN OPENING 100cm BEFORE THE DOOR FRAME INSTALLATION.
 6. THE MINIMUM WIDTH OF THE STAIR NOSINGS IS 14cm.
 7. M.V. : MECHANICAL VENTILATION

DRAWING TITLE :
ROOF GARDEN

DATE :
SEPTEMBER '24

SCALE :
1:100@A3


DR. NO. :
A-04

JOB NO. :
707

STATUS :
P R E L I M I N A R Y



1st APRIL AVENUE 18, MAVROS COURT, FLAT 22, 6035, LAR
TEL.: 24817777 - 99648303
FAX.: 24817778
EMAIL: micha.photiou@cytanet.com.cy

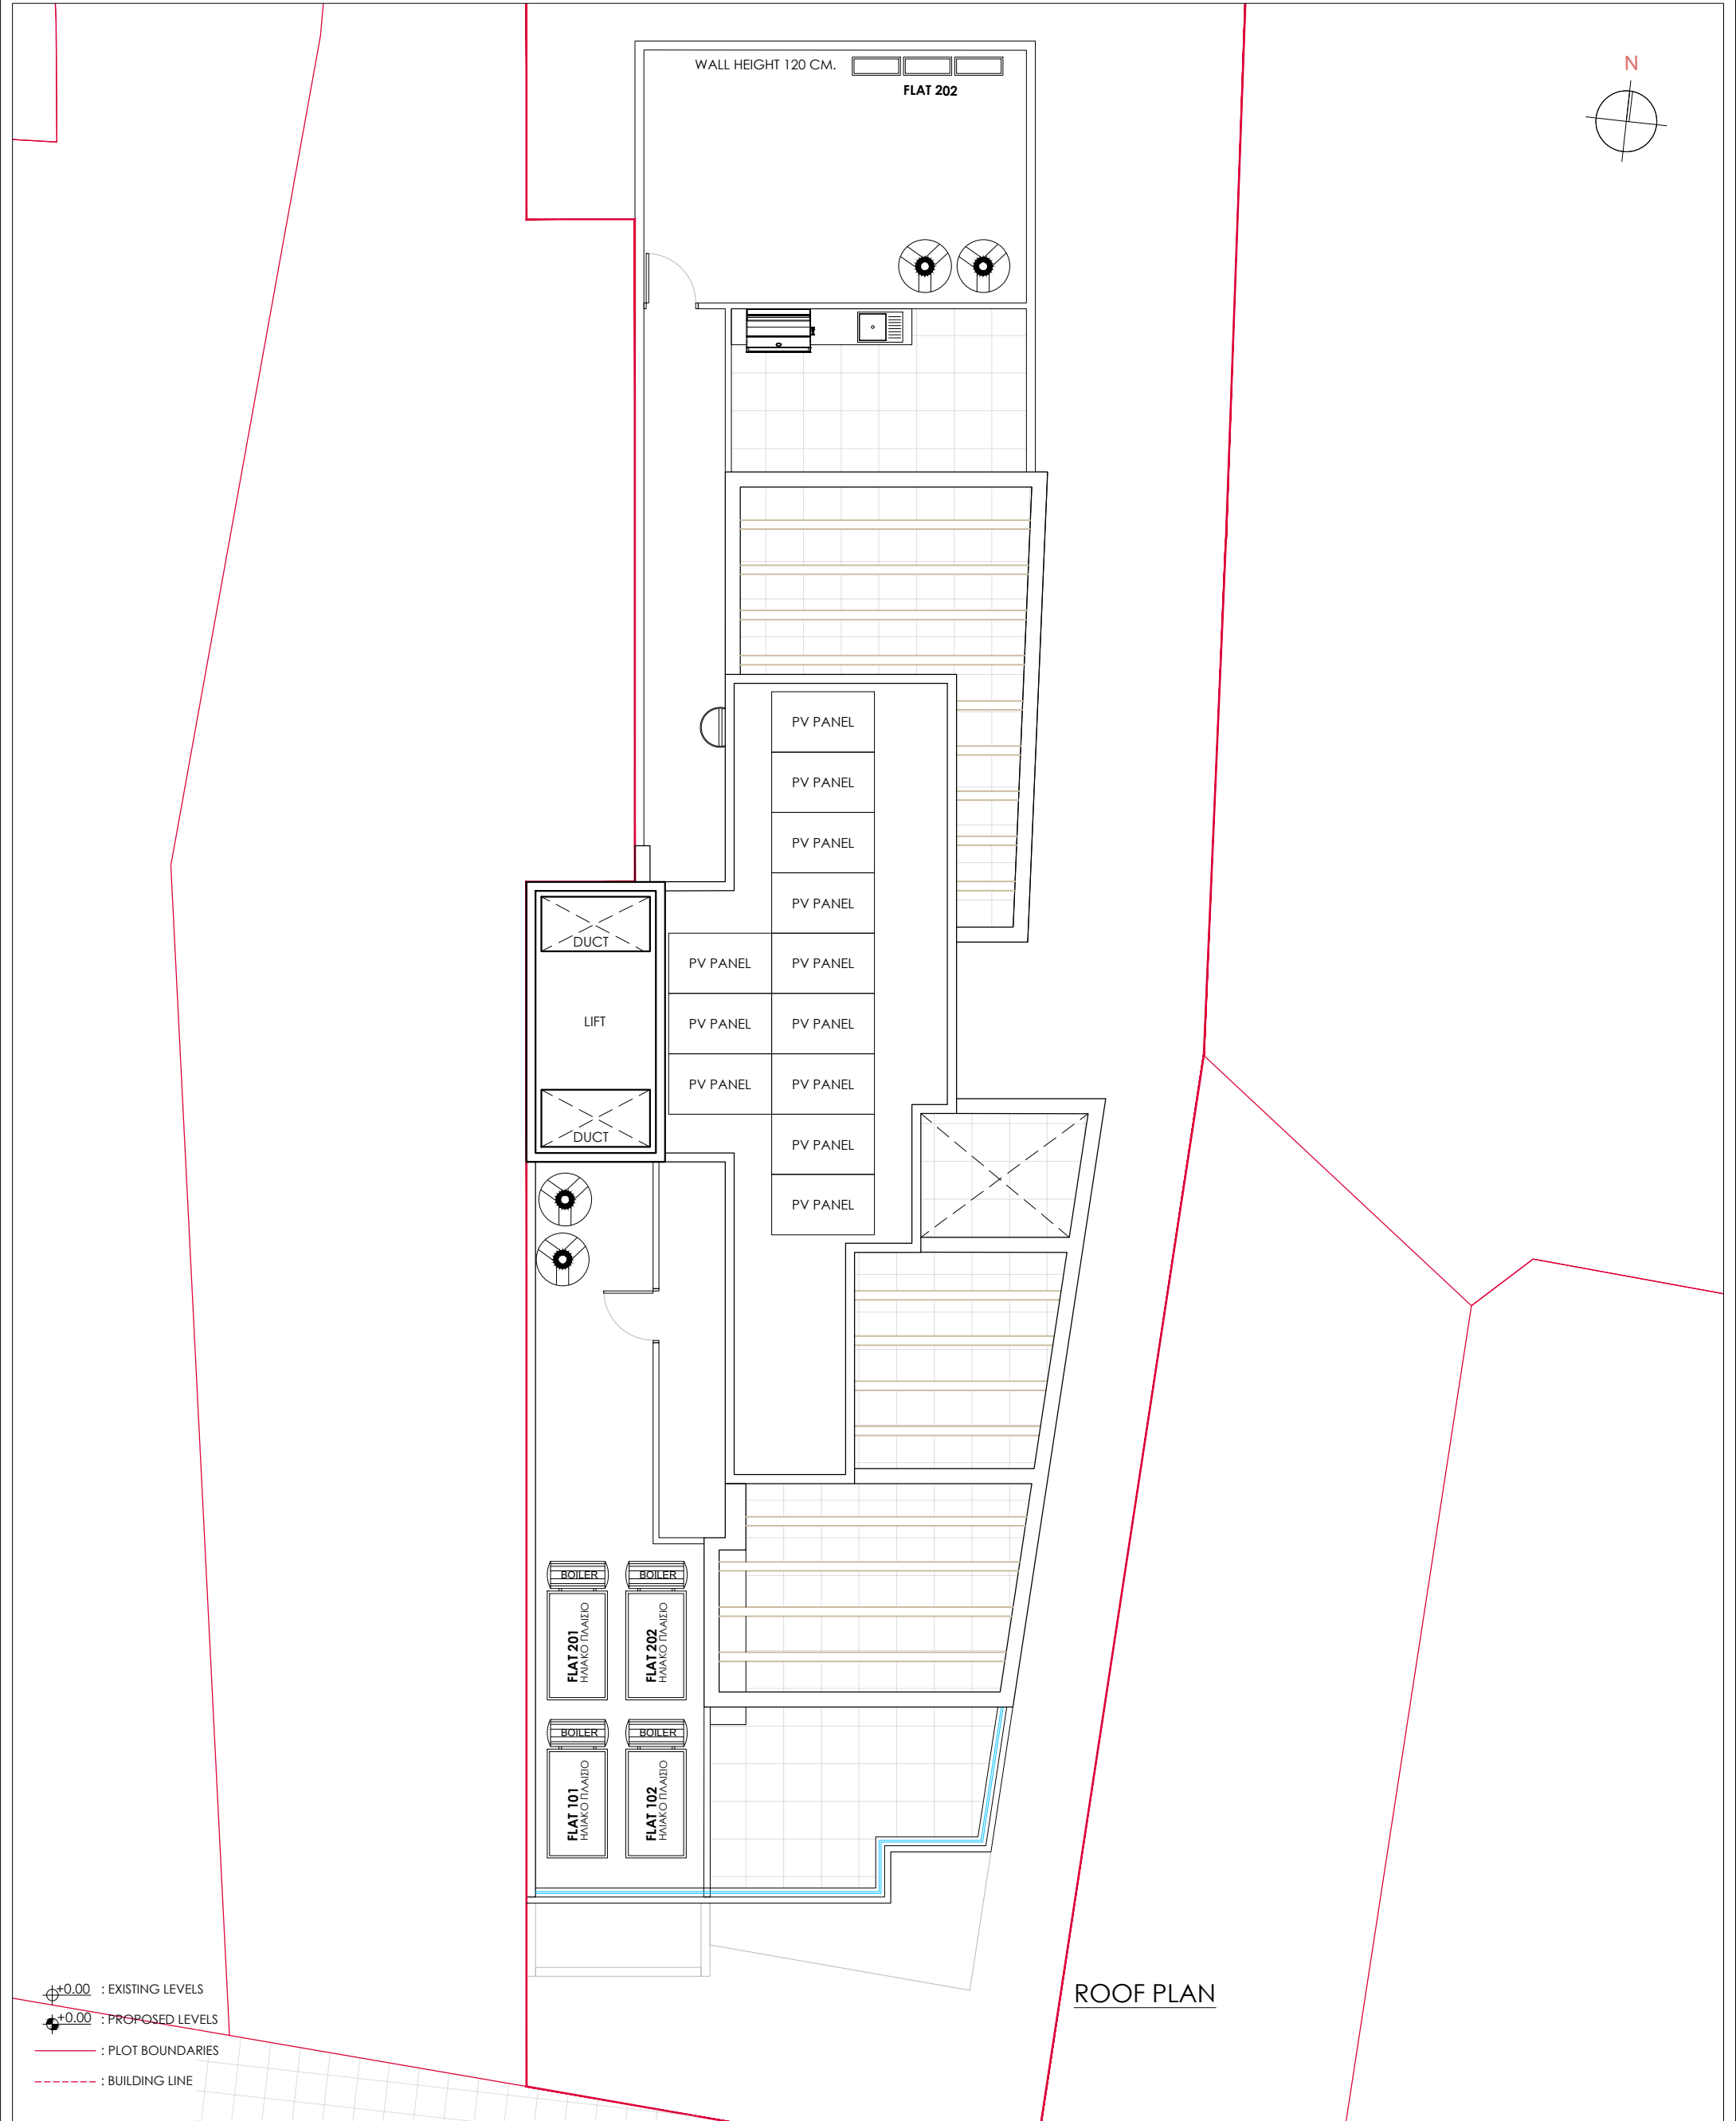

⊕+0.00 : EXISTING LEVELS
⊕+0.00 : PROPOSED LEVELS
— : PLOT BOUNDARIES
- - - : BUILDING LINE

ROOF PLAN



1st APRIL AVENUE 18, MAVROS COURT, FLAT 22, 6035, LAR
TEL.: 24817777 - 99648303
FAX.: 24817778
EMAIL: micha.photiou@cytanet.com.cy

CLIENT :
ANDRI MICHAEL

PROJECT TITLE :
RESIDENCES BUILDING,
LIVADIA

NOTES :


1. EXTERIOR WALLS WITH THERMAL INSULATION BRICKS THICKNESS 25cm
2. THE BUILDING WILL BE PAINTED OUTSIDE AND INSIDE
3. ON THE EXTERNAL OPENINGS ALUMINIUM WITH DOUBLE GLAZED GLASS WILL BE PLACED
4. FOR ALL THE EXTERNAL STONE AND HPL COATING SEE ELEVATIONS
5. DOORS OF BATHROOM FACILITIES INTENDED TO USE BY DISABLE PEOPLE WILL HAVE AN OPENING 100cm BEFORE THE DOOR FRAME INSTALLATION.
6. THE MINIMUM WIDTH OF THE STAIR NOSINGS IS 14cm.
7. M.V. : MECHANICAL VENTILATION

DRAWING TITLE :
ROOF PLAN


DATE :
SEPTEMBER '24

SCALE : 1:100@A3	DR. NO. : A-05	JOB NO. : 707
---------------------	-------------------	------------------



STATUS :
P R E L I M I N A R Y

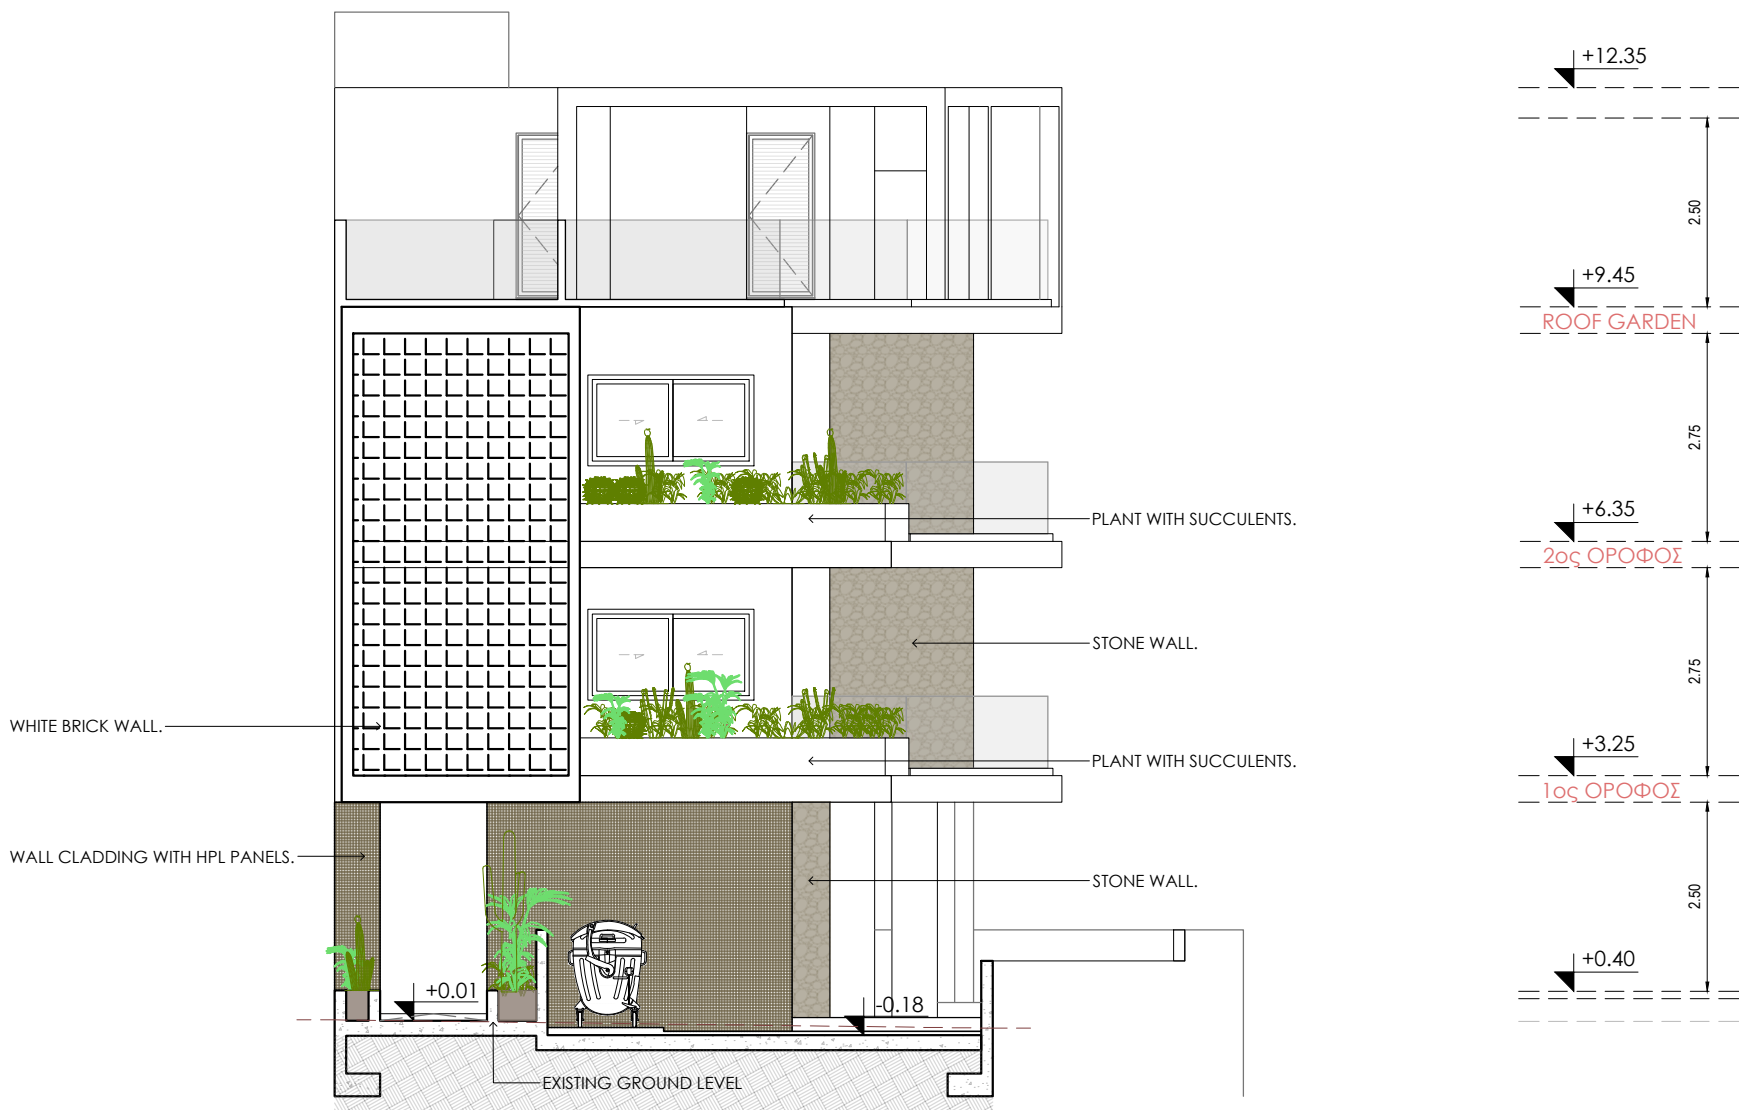

SOUTH ELEVATION

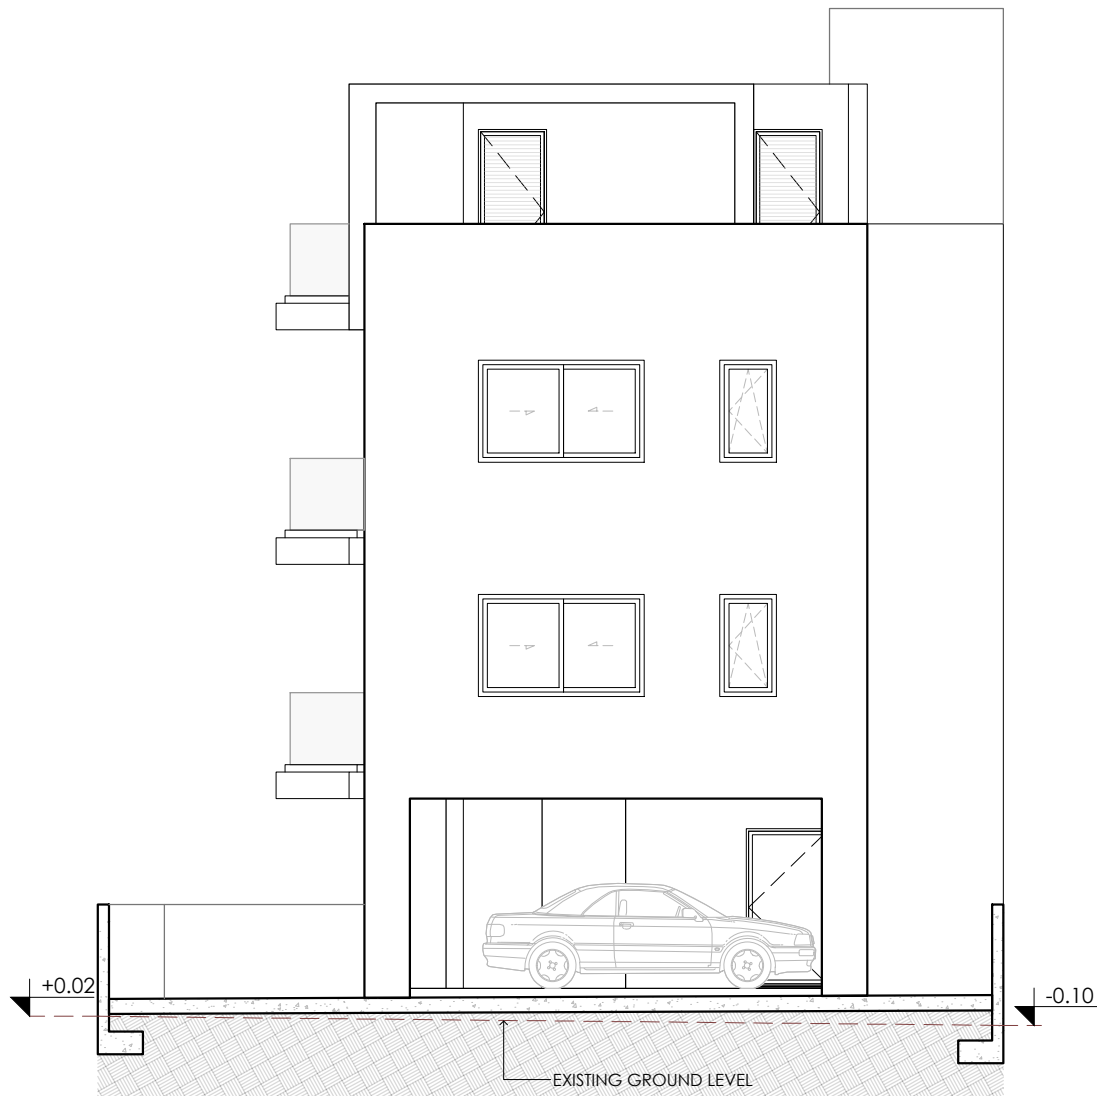

NORTH ELEVATION

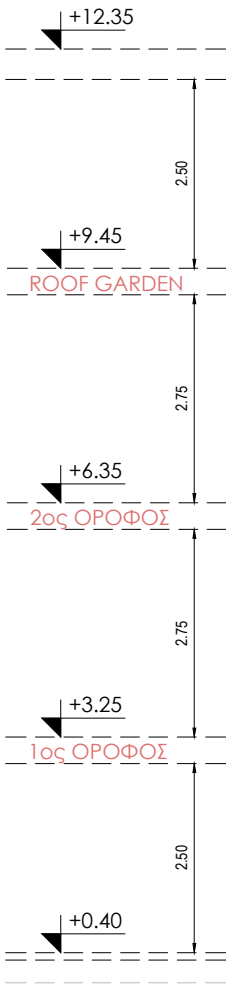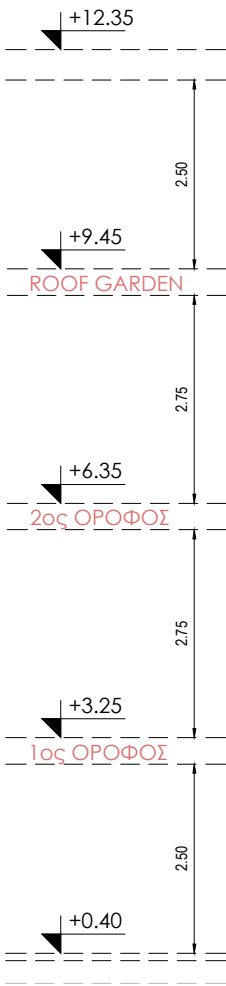

M. PHOTIOU
ARCHITECTS-ENGINEERS

1st APRIL AVENUE 18, MAVROS COURT, FLAT 22, 6035, LAR
TEL.: 24817777 - 99648303
FAX.: 24817778
EMAIL: micha.photiou@cytanet.com.cy

CLIENT :
ANDRI MICHAEL

PROJECT TITLE :
RESIDENCES BUILDING,
LIVADIA

NOTES :


- EXTERIOR WALLS WITH THERMAL INSULATION BRICKS THICKNESS 25cm
- THE BUILDING WILL BE PAINTED OUTSIDE AND INSIDE
- ON THE EXTERNAL OPENINGS ALUMINIUM WITH DOUBLE GLAZED GLASS WILL BE PLACED
- FOR ALL THE EXTERNAL STONE AND HPL COATING SEE ELEVATIONS
- DOORS OF BATHROOM FACILITIES INTENDED TO USE BY DISABLE PEOPLE WILL HAVE AN OPENING 100cm BEFORE THE DOOR FRAME INSTALLATION.
- THE MINIMUM WIDTH OF THE STAIR NOSINGS IS 14cm.
- M.V. : MECHANICAL VENTILATION

DRAWING TITLE :
ELEVATIONS

DATE :
SEPTEMBER '24

SCALE : 1:100@A3	DR. NO. : A-06	JOB NO. : 707
---------------------	-------------------	------------------

STATUS :
P R E L I M I N A R Y

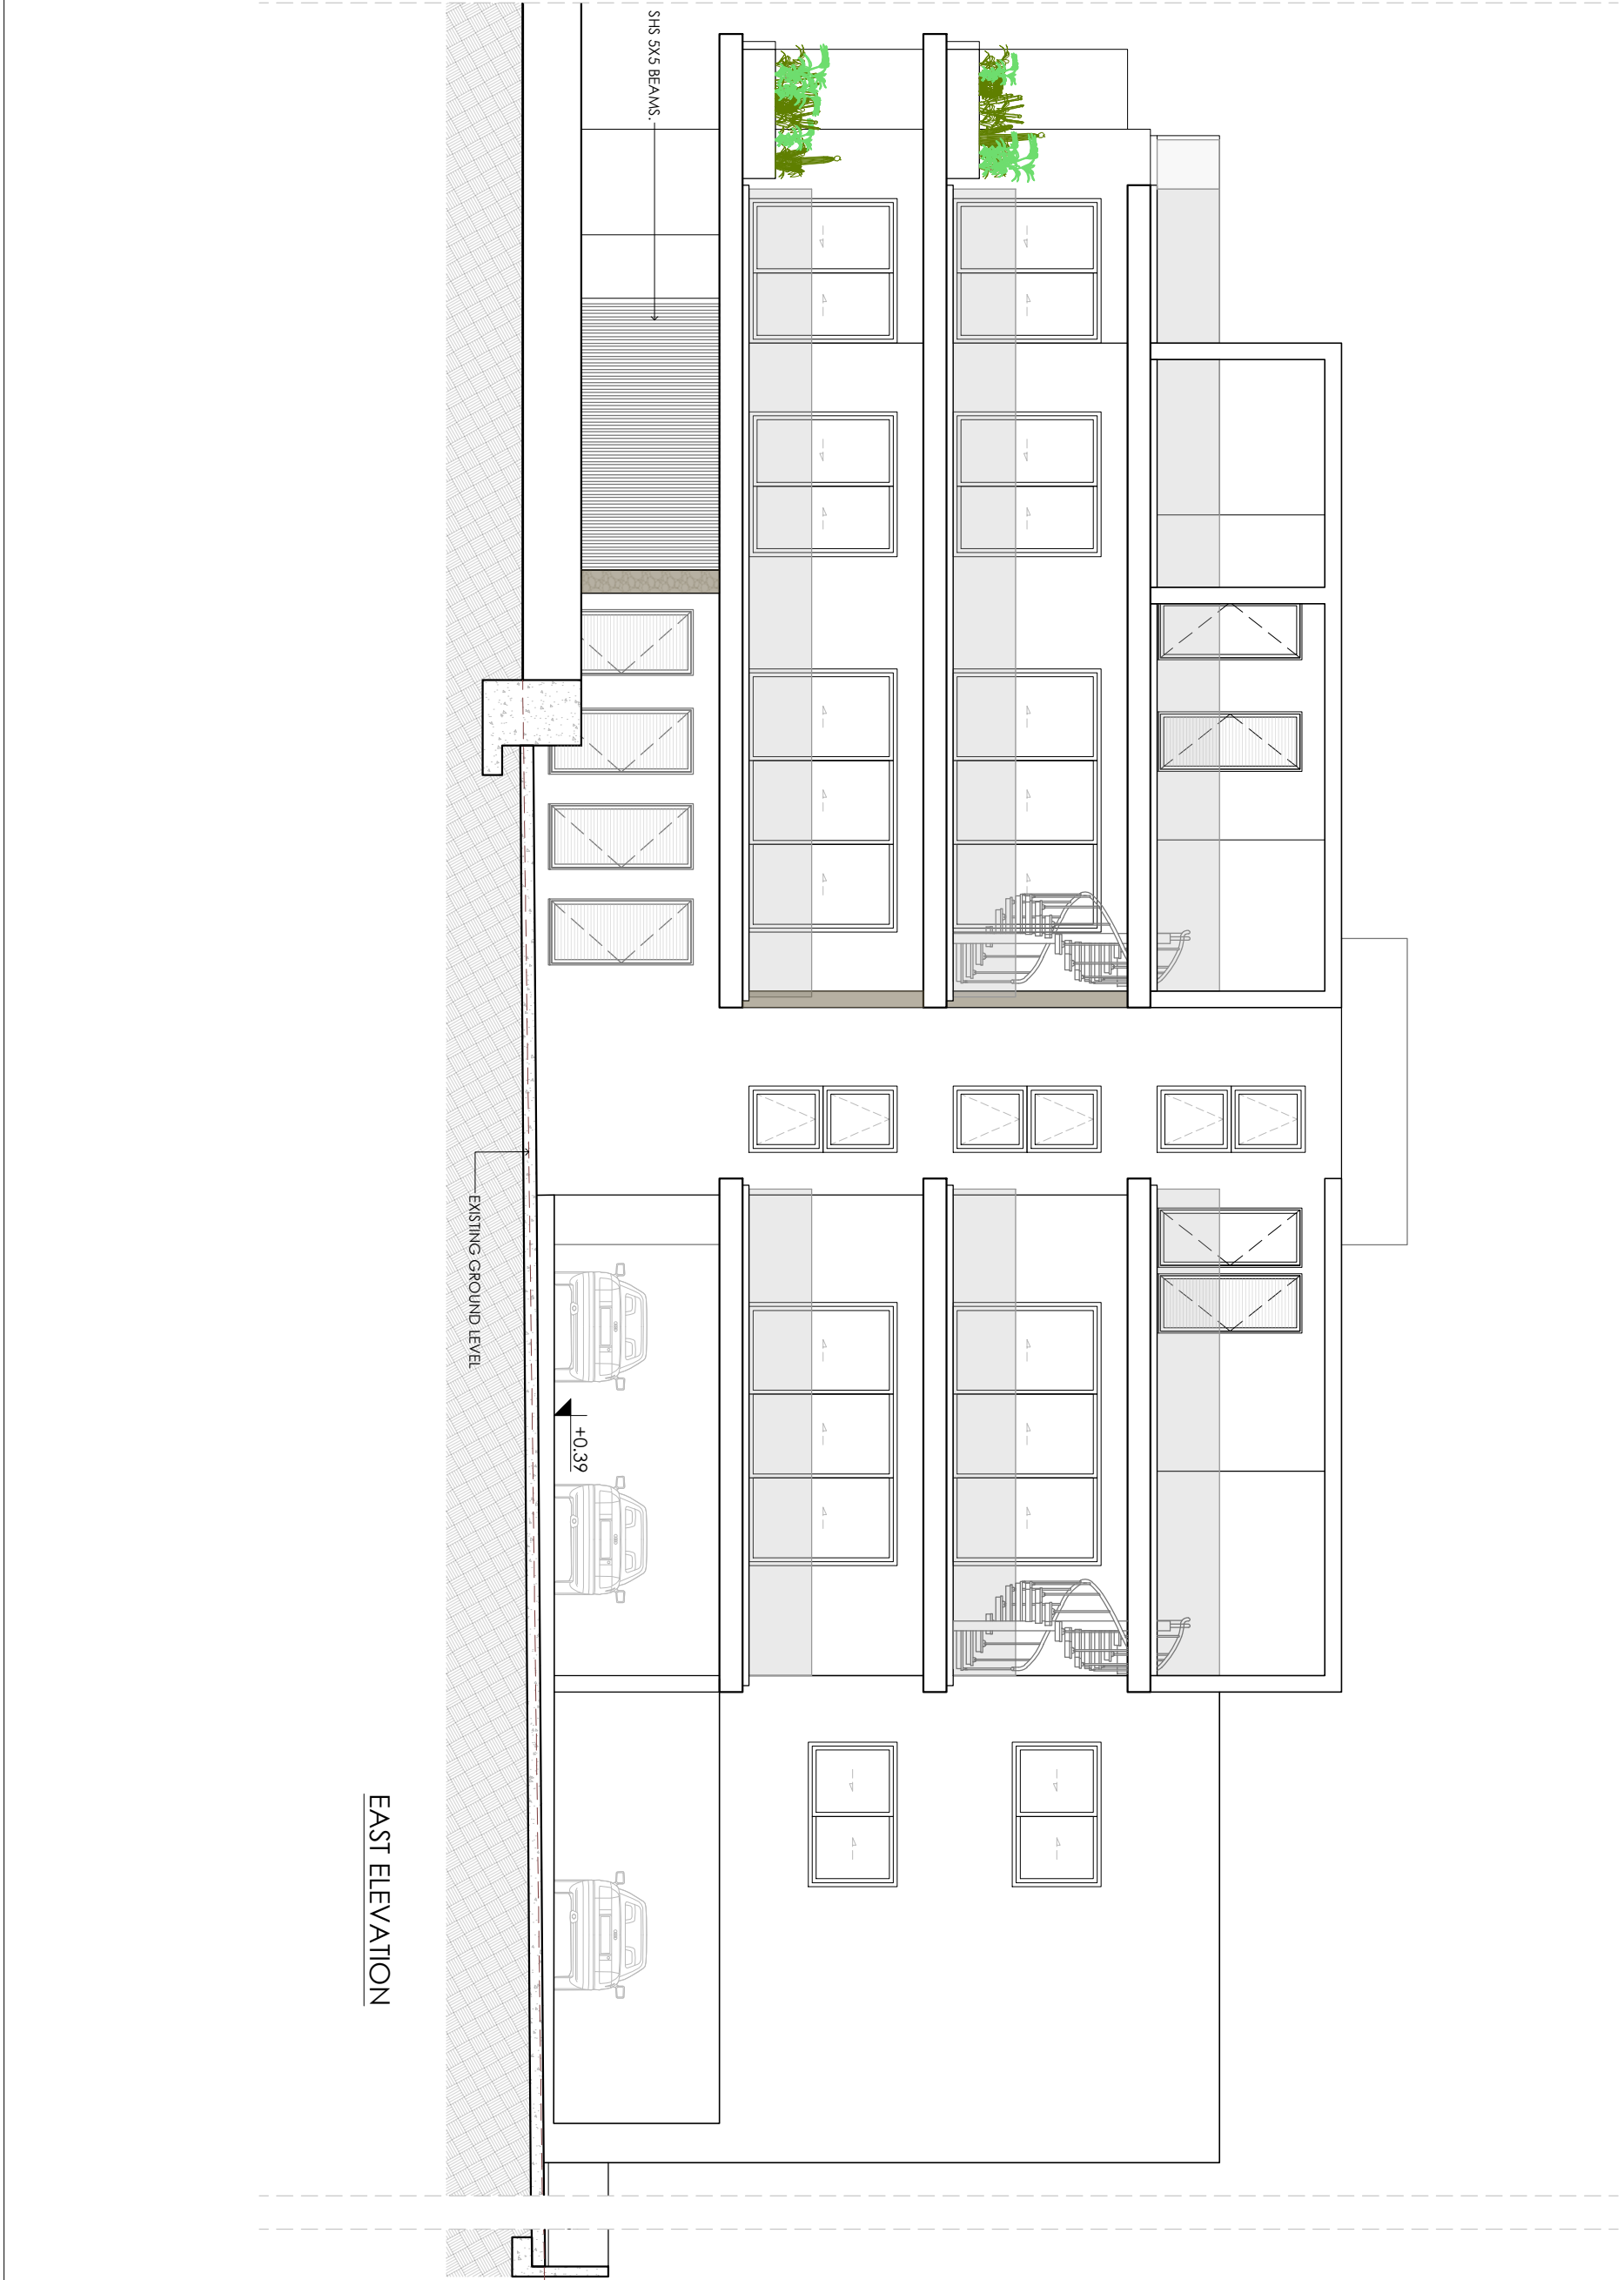



M. PHOTIOU
ARCHITECTS-ENGINEERS

1st APRIL AVENUE 18, MAVROS COURT, FLAT 22, 6035, LAR
TEL.: 24817777 - 99648303
FAX.: 24817778
EMAIL: micha.photiou@cytanet.com.cy

CLIENT :
ANDRI MICHAEL

PROJECT TITLE :
RESIDENCES BUILDING,
LIVADIA

NOTES :


1. EXTERIOR WALLS WITH THERMAL INSULATION BRICKS THICKNESS 25cm
2. THE BUILDING WILL BE PAINTED OUTSIDE AND INSIDE
3. ON THE EXTERNAL OPENINGS ALUMINIUM WITH DOUBLE GLAZED GLASS WILL BE PLACED
4. FOR ALL THE EXTERNAL STONE AND HPL COATING SEE ELEVATIONS
5. DOORS OF BATHROOM FACILITIES INTENDED TO USE BY DISABLE PEOPLE WILL HAVE AN OPENING 100cm BEFORE THE DOOR FRAME INSTALLATION.
6. THE MINIMUM WIDTH OF THE STAIR NOSINGS IS 14cm.
7. M.V. : MECHANICAL VENTILATION

DRAWING TITLE :
ELEVATIONS

DATE :
SEPTEMBER '24

SCALE : 1:100@A3	DR. NO. : A-07	JOB NO. : 707
---------------------	-------------------	------------------

STATUS :
P R E L I M I N A R Y

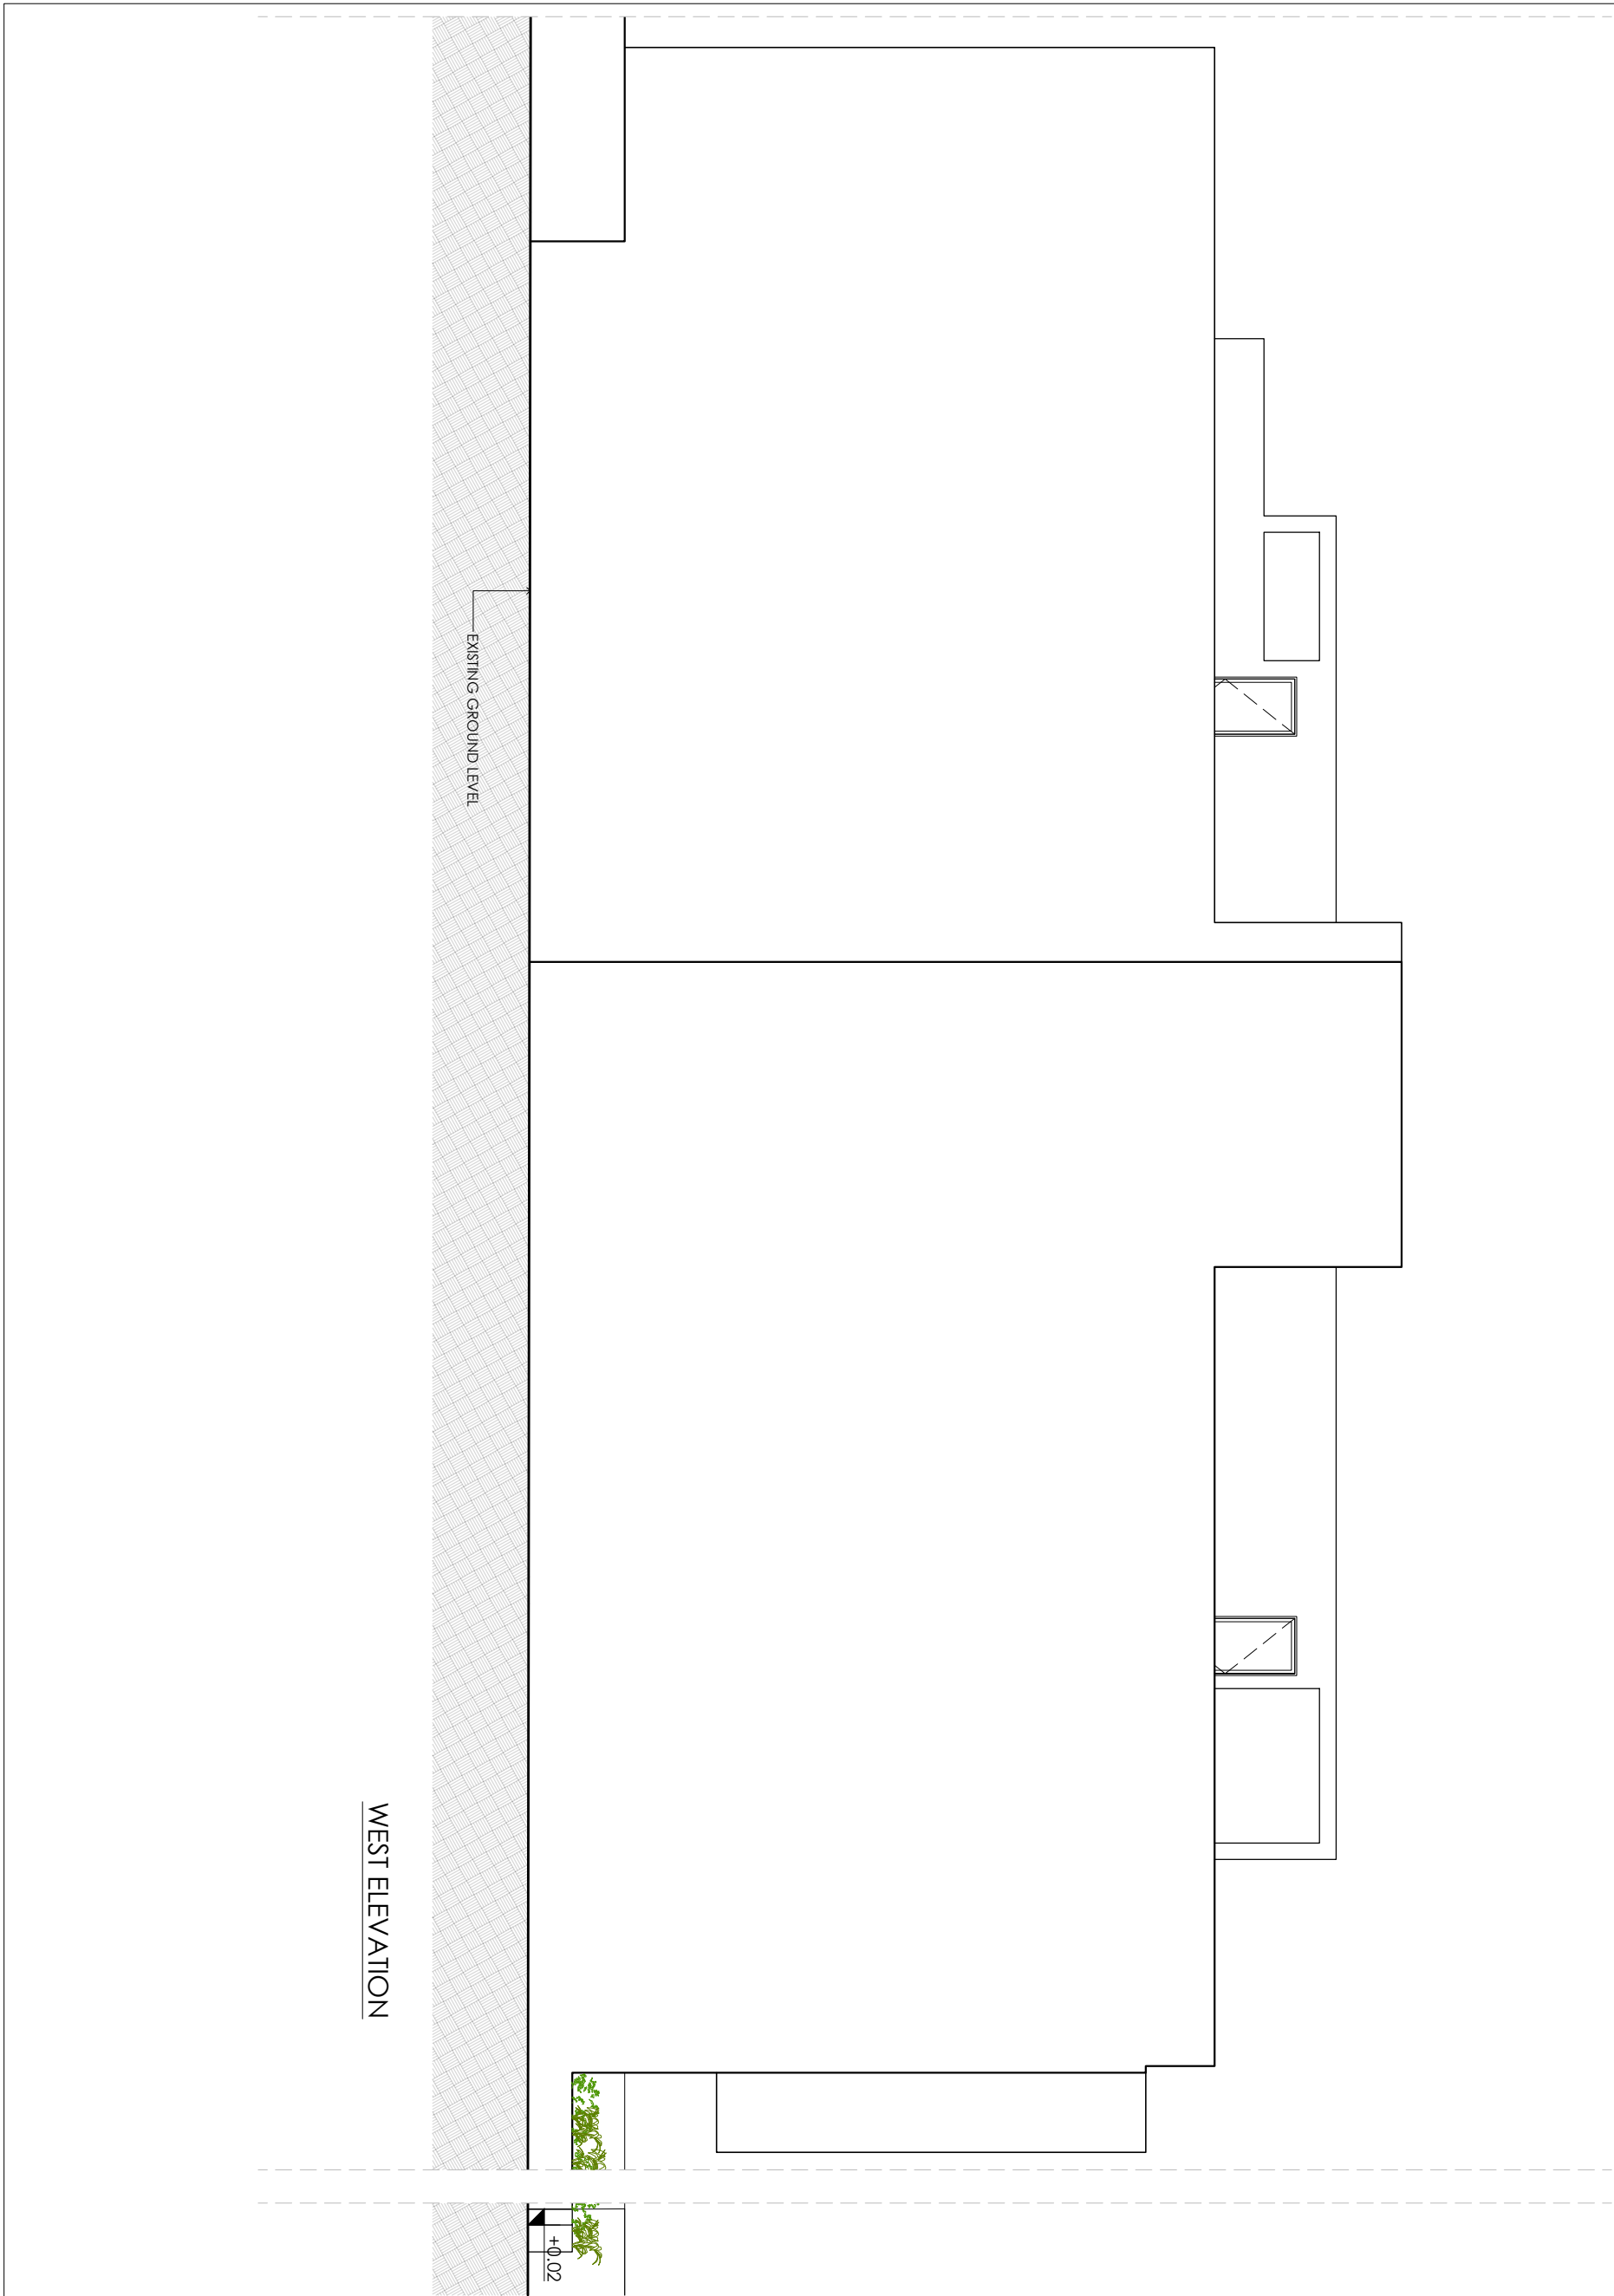

 1st APRIL AVENUE 18, MAVROS COURT, FLAT 22, 6035, LAR TEL.: 24817777 - 99648303 FAX.: 24817778 EMAIL: micha.photiou@cytanet.com.cy	CLIENT : ANDRI MICHAEL	NOTES : 1. EXTERIOR WALLS WITH THERMAL INSULATION BRICKS THICKNESS 25cm 2. THE BUILDING WILL BE PAINTED OUTSIDE AND INSIDE 3. ON THE EXTERNAL OPENINGS ALUMINIUM WITH DOUBLE GLAZED GLASS WILL BE PLACED 4. FOR ALL THE EXTERNAL STONE AND HPL COATING SEE ELEVATIONS 5. DOORS OF BATHROOM FACILITIES INTENDED TO USE BY DISABLE PEOPLE WILL HAVE AN OPENING 100cm BEFORE THE DOOR FRAME INSTALLATION. 6. THE MINIMUM WIDTH OF THE STAIR NOSINGS IS 14cm. 7. M.V. : MECHANICAL VENTILATION	DRAWING TITLE : ELEVATIONS		
	PROJECT TITLE : RESIDENCES BUILDING, LIVADIA		DATE : SEPTEMBER '24		
	SCALE : 1:100@A3		DR. NO. : A-08	JOB NO. : 707	
	STATUS : P R E L I M I N A R Y				