

NOTES :

1. EXTERIOR WALLS WITH THERMAL INSULATION BRICKS THICKNESS 25cm
2. THE BUILDING WILL BE PAINTED OUTSIDE AND INSIDE
3. ON THE EXTERNAL OPENINGS ALUMINIUM WITH DOUBLE GLAZED GLASS WILL BE PLACED
4. FOR ALL THE EXTERNAL COATING SEE ELEVATIONS
5. DOORS OF BATHROOM FACILITIES INTENDED TO USE BY DISABLE PEOPLE WILL HAVE AN OPENING 100cm BEFORE THE DOOR FRAME INSTALLATION.
6. THE MINIMUM WIDTH OF THE STAIR NOSINGS IS 14cm.
7. M.V. : MECHANICAL VENTILATION
8. ——— LAMINATED GLASS

⬆+0.00 : EXISTING LEVELS

⬆+0.00 : PROPOSED LEVELS

— · — · — · : PLOT BOUNDARIES

Επαρχιακό Γραφείο Ε.Ο.Α. Λάρνακας
ΤΜΗΜΑ ΠΟΛΕΟΔΟΜΙΑΣ

ΕΓΚΡΙΜΕΝΗ ΠΟΛΕΟΔΟΜΙΚΗ ΑΔΕΙΑ ΜΕ ΤΗ
ΔΙΑΔΙΚΑΣΙΑ ΠΟΛΕΟΔΟΜΙΚΗΣ ΒΕΒΑΙΟΤΗΤΑΣ
[ΜΕ ΟΡΟΥΣ ΩΣ ΑΝΑΠΟΣΠΑΣΤΟ ΜΕΡΟΣ]

ΣΤΟΙΧΕΙΑ ΕΡΓΟΥ

ΠΟΛΥΚΑΤΟΙΚΙΑ ΜΕ 6 ΔΙΑΜΕΡΙΣΜΑΤΑ

ΣΤΟΙΧΕΙΑ ΜΕΛΕΤΗΤΗ:

ΟΝΟΜΑ: ΜΙΧΑΛΗΣ

ΦΩΤΙΟΥ ΑΡ.ΜΗΤΡΩΟΥ ΕΤΕΚ: 53133

ΥΠΟΓΡΑΦΗ:



1st APRIL AVENUE 18, MAVROS COURT, FLAT 22, 6035, LAR
TEL.: 24817777 - 99648303
FAX.: 24817778
EMAIL: micha.photiou@cytanet.com.cy

CLIENT :

PROJECT TITLE :

ELEA CENTRAL
PROJECT IN LIVADIA

DRAWING TITLE :

GROUND FLOOR PLAN

DATE :

MAY 25

SCALE :

1:100@A3

DR. NO. :

A-01

JOB NO. :

754

GROUND FLOOR PLAN

NOTES :

1. EXTERIOR WALLS WITH THERMAL INSULATION BRICKS THICKNESS 25cm
2. THE BUILDING WILL BE PAINTED OUTSIDE AND INSIDE
3. ON THE EXTERNAL OPENINGS ALUMINIUM WITH DOUBLE GLAZED GLASS WILL BE PLACED
4. FOR ALL THE EXTERNAL COATING SEE ELEVATIONS
5. DOORS OF BATHROOM FACILITIES INTENDED TO USE BY DISABLE PEOPLE WILL HAVE AN OPENING 100cm BEFORE THE DOOR FRAME INSTALLATION.
6. THE MINIMUM WIDTH OF THE STAIR NOSINGS IS 14cm.
7. M.V. : MECHANICAL VENTILATION
8.  LAMINATED GLASS

 +0.00 : EXISTING LEVELS

 +0.00 : PROPOSED LEVELS

 : PLOT BOUNDARIES

Επαρχιακό Γραφείο Ε.Ο.Α. Λάρνακας
ΤΜΗΜΑ ΠΟΛΕΟΔΟΜΙΑΣ

ΕΓΚΡΙΜΕΝΗ ΠΟΛΕΟΔΟΜΙΚΗ ΑΔΕΙΑ ΜΕ ΤΗ
ΔΙΑΔΙΚΑΣΙΑ ΠΟΛΕΟΔΟΜΙΚΗΣ ΒΕΒΑΙΟΤΗΤΑΣ
[ΜΕ ΟΡΟΥΣ ΩΣ ΑΝΑΠΟΣΠΑΣΤΟ ΜΕΡΟΣ]

ΣΤΟΙΧΕΙΑ ΕΡΓΟΥ

ΠΟΛΥΚΑΤΟΙΚΙΑ ΜΕ 6 ΔΙΑΜΕΡΙΣΜΑΤΑ

ΣΤΟΙΧΕΙΑ ΜΕΛΕΤΗΤΗ:

ΟΝΟΜΑ: ΜΙΧΑΛΗΣ

ΦΩΤΙΟΥ ΑΡ.ΜΗΤΡΩΟΥ ΕΤΕΚ: 53133

ΥΠΟΓΡΑΦΗ:



1st APRIL AVENUE 18, MAVROS COURT, FLAT 22, 6035, LAR
TEL.: 24817777 - 99648303
FAX.: 24817778
EMAIL: micha.photiou@cytanet.com.cy

CLIENT :

PROJECT TITLE :

ELEA CENTRAL
PROJECT IN LIVADIA

DRAWING TITLE :

FIRST FLOOR PLAN

DATE :

MAY 25

SCALE :


1:100@A3

DR. NO. :

A-02

JOB NO. :

754

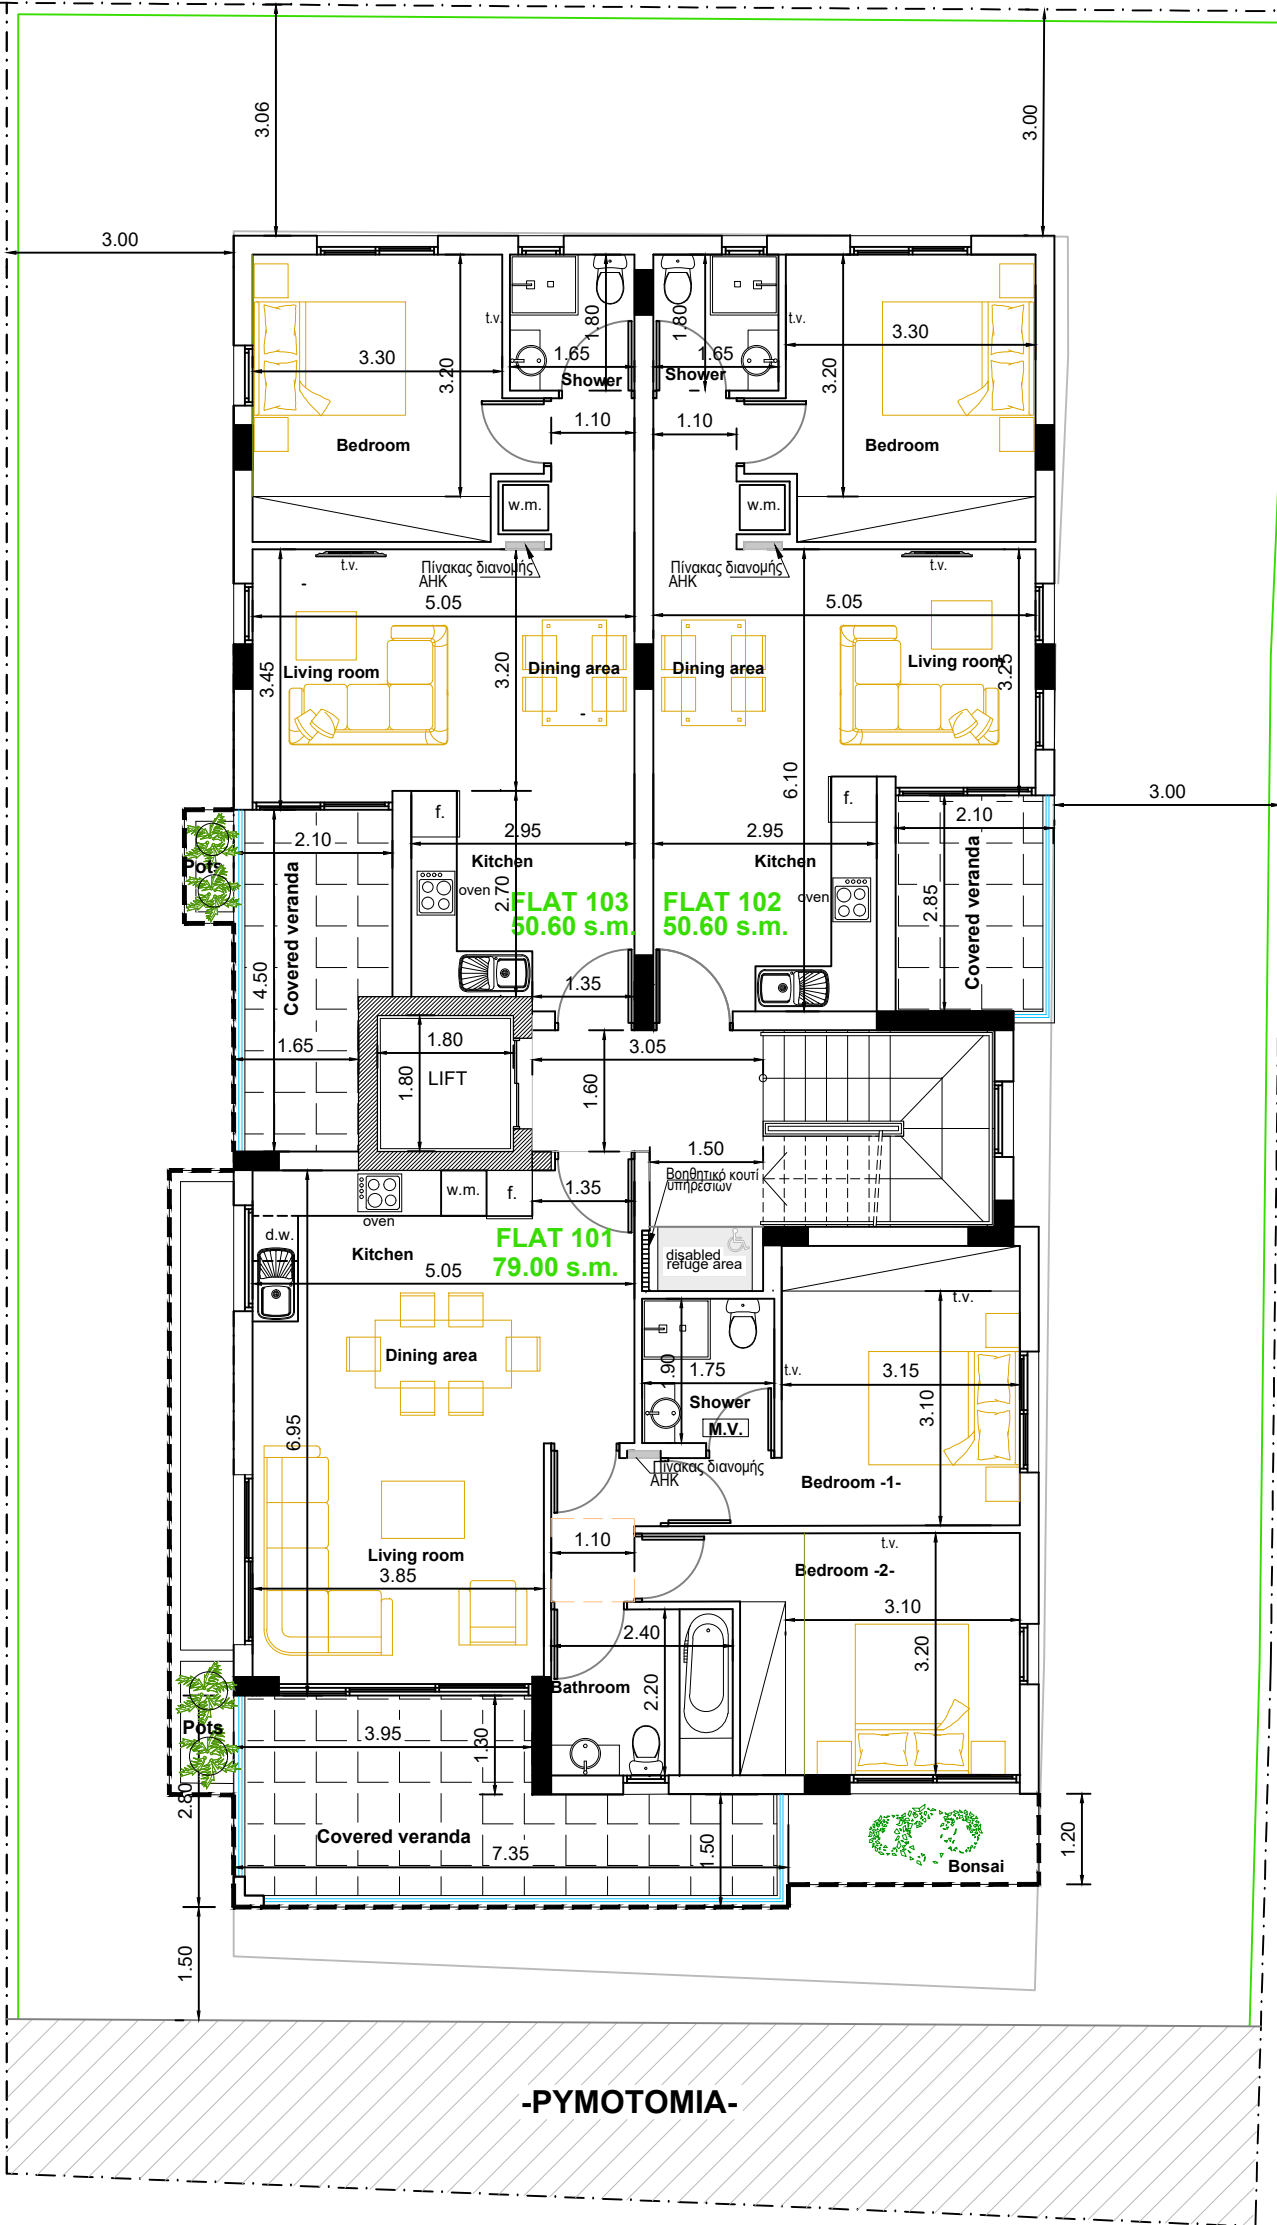

-PYMOTOMIA-

-PUBLIC ROAD-

FIRST FLOOR PLAN

NOTES :

1. EXTERIOR WALLS WITH THERMAL INSULATION BRICKS THICKNESS 25cm
2. THE BUILDING WILL BE PAINTED OUTSIDE AND INSIDE
3. ON THE EXTERNAL OPENINGS ALUMINIUM WITH DOUBLE GLAZED GLASS WILL BE PLACED
4. FOR ALL THE EXTERNAL COATING SEE ELEVATIONS
5. DOORS OF BATHROOM FACILITIES INTENDED TO USE BY DISABLE PEOPLE WILL HAVE AN OPENING 100cm BEFORE THE DOOR FRAME INSTALLATION.
6. THE MINIMUM WIDTH OF THE STAIR NOSINGS IS 14cm.
7. M.V. : MECHANICAL VENTILATION
8.  LAMINATED GLASS

 +0.00 : EXISTING LEVELS

 +0.00 : PROPOSED LEVELS

 : PLOT BOUNDARIES

Επαρχιακό Γραφείο Ε.Ο.Α. Λάρνακας
ΤΜΗΜΑ ΠΟΛΕΟΔΟΜΙΑΣ

ΕΓΚΡΙΜΕΝΗ ΠΟΛΕΟΔΟΜΙΚΗ ΑΔΕΙΑ ΜΕ ΤΗ
ΔΙΑΔΙΚΑΣΙΑ ΠΟΛΕΟΔΟΜΙΚΗΣ ΒΕΒΑΙΟΤΗΤΑΣ
[ΜΕ ΟΡΟΥΣ ΩΣ ΑΝΑΠΟΣΠΑΣΤΟ ΜΕΡΟΣ]

ΣΤΟΙΧΕΙΑ ΕΡΓΟΥ

ΠΟΛΥΚΑΤΟΙΚΙΑ ΜΕ 6 ΔΙΑΜΕΡΙΣΜΑΤΑ

ΣΤΟΙΧΕΙΑ ΜΕΛΕΤΗΤΗ:

ΟΝΟΜΑ: ΜΙΧΑΛΗΣ

ΦΩΤΙΟΥ ΑΡ.ΜΗΤΡΩΟΥ ΕΤΕΚ: 53133

ΥΠΟΓΡΑΦΗ:



1st APRIL AVENUE 18, MAVROS COURT, FLAT 22, 6035, LAR
TEL.: 24817777 - 99648303
FAX.: 24817778
EMAIL: micha.photiou@cytanet.com.cy

CLIENT :

PROJECT TITLE :

ELEA CENTRAL
PROJECT IN LIVADIA

DRAWING TITLE :

SECOND FLOOR PLAN

DATE :

MAY 25

SCALE :


1:100@A3

DR. NO. :

A-03

JOB NO. :


754

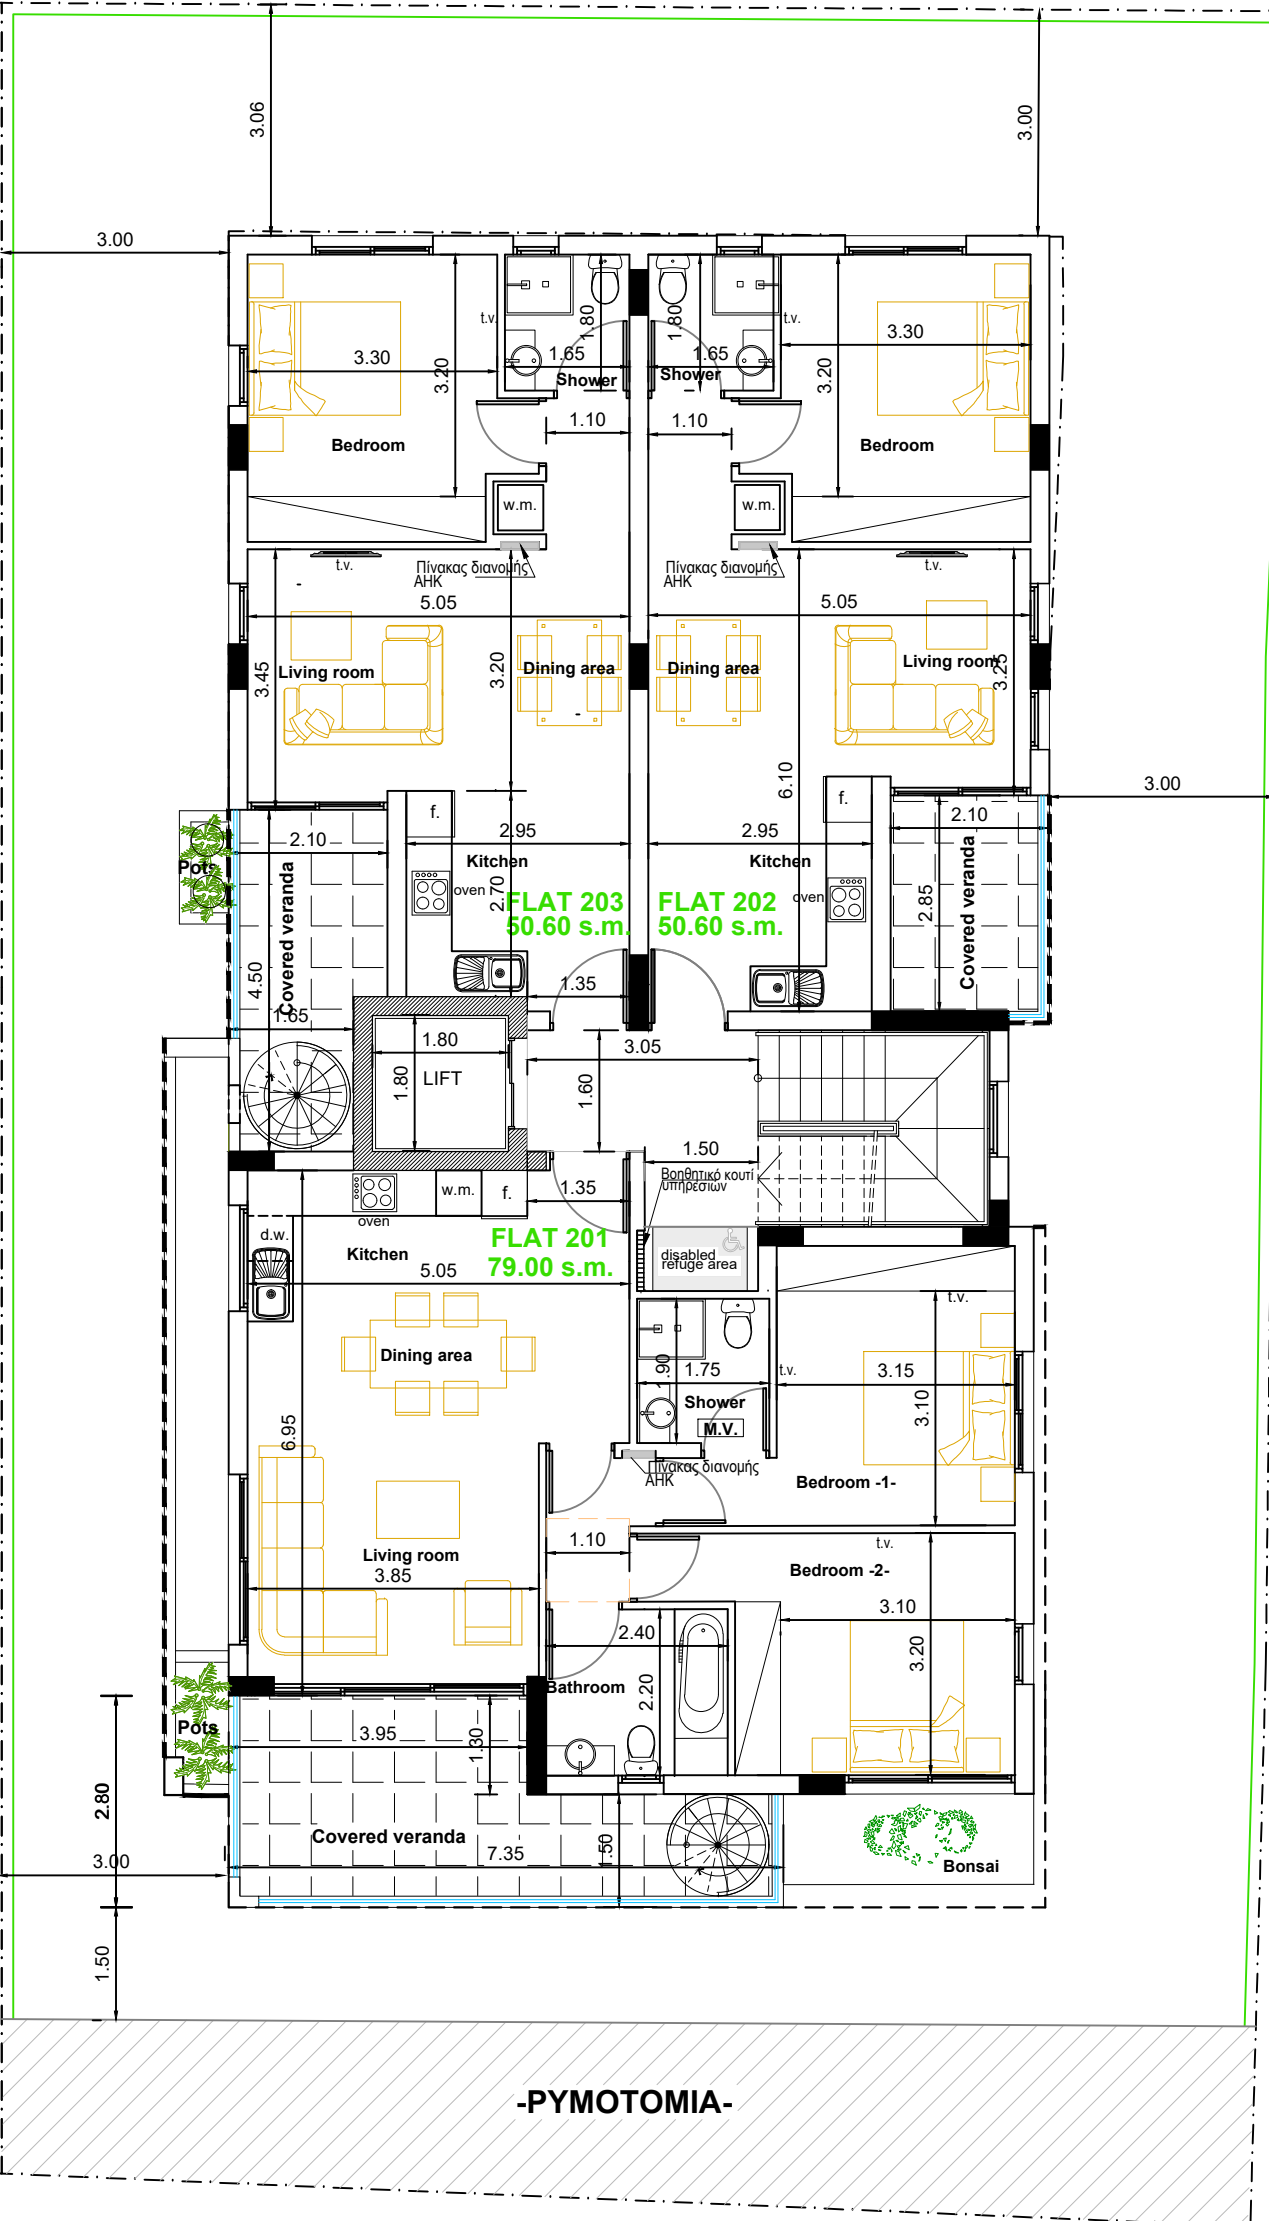

-PYMOTOMIA-

-PUPLIC ROAD-

SECOND FLOOR PLAN

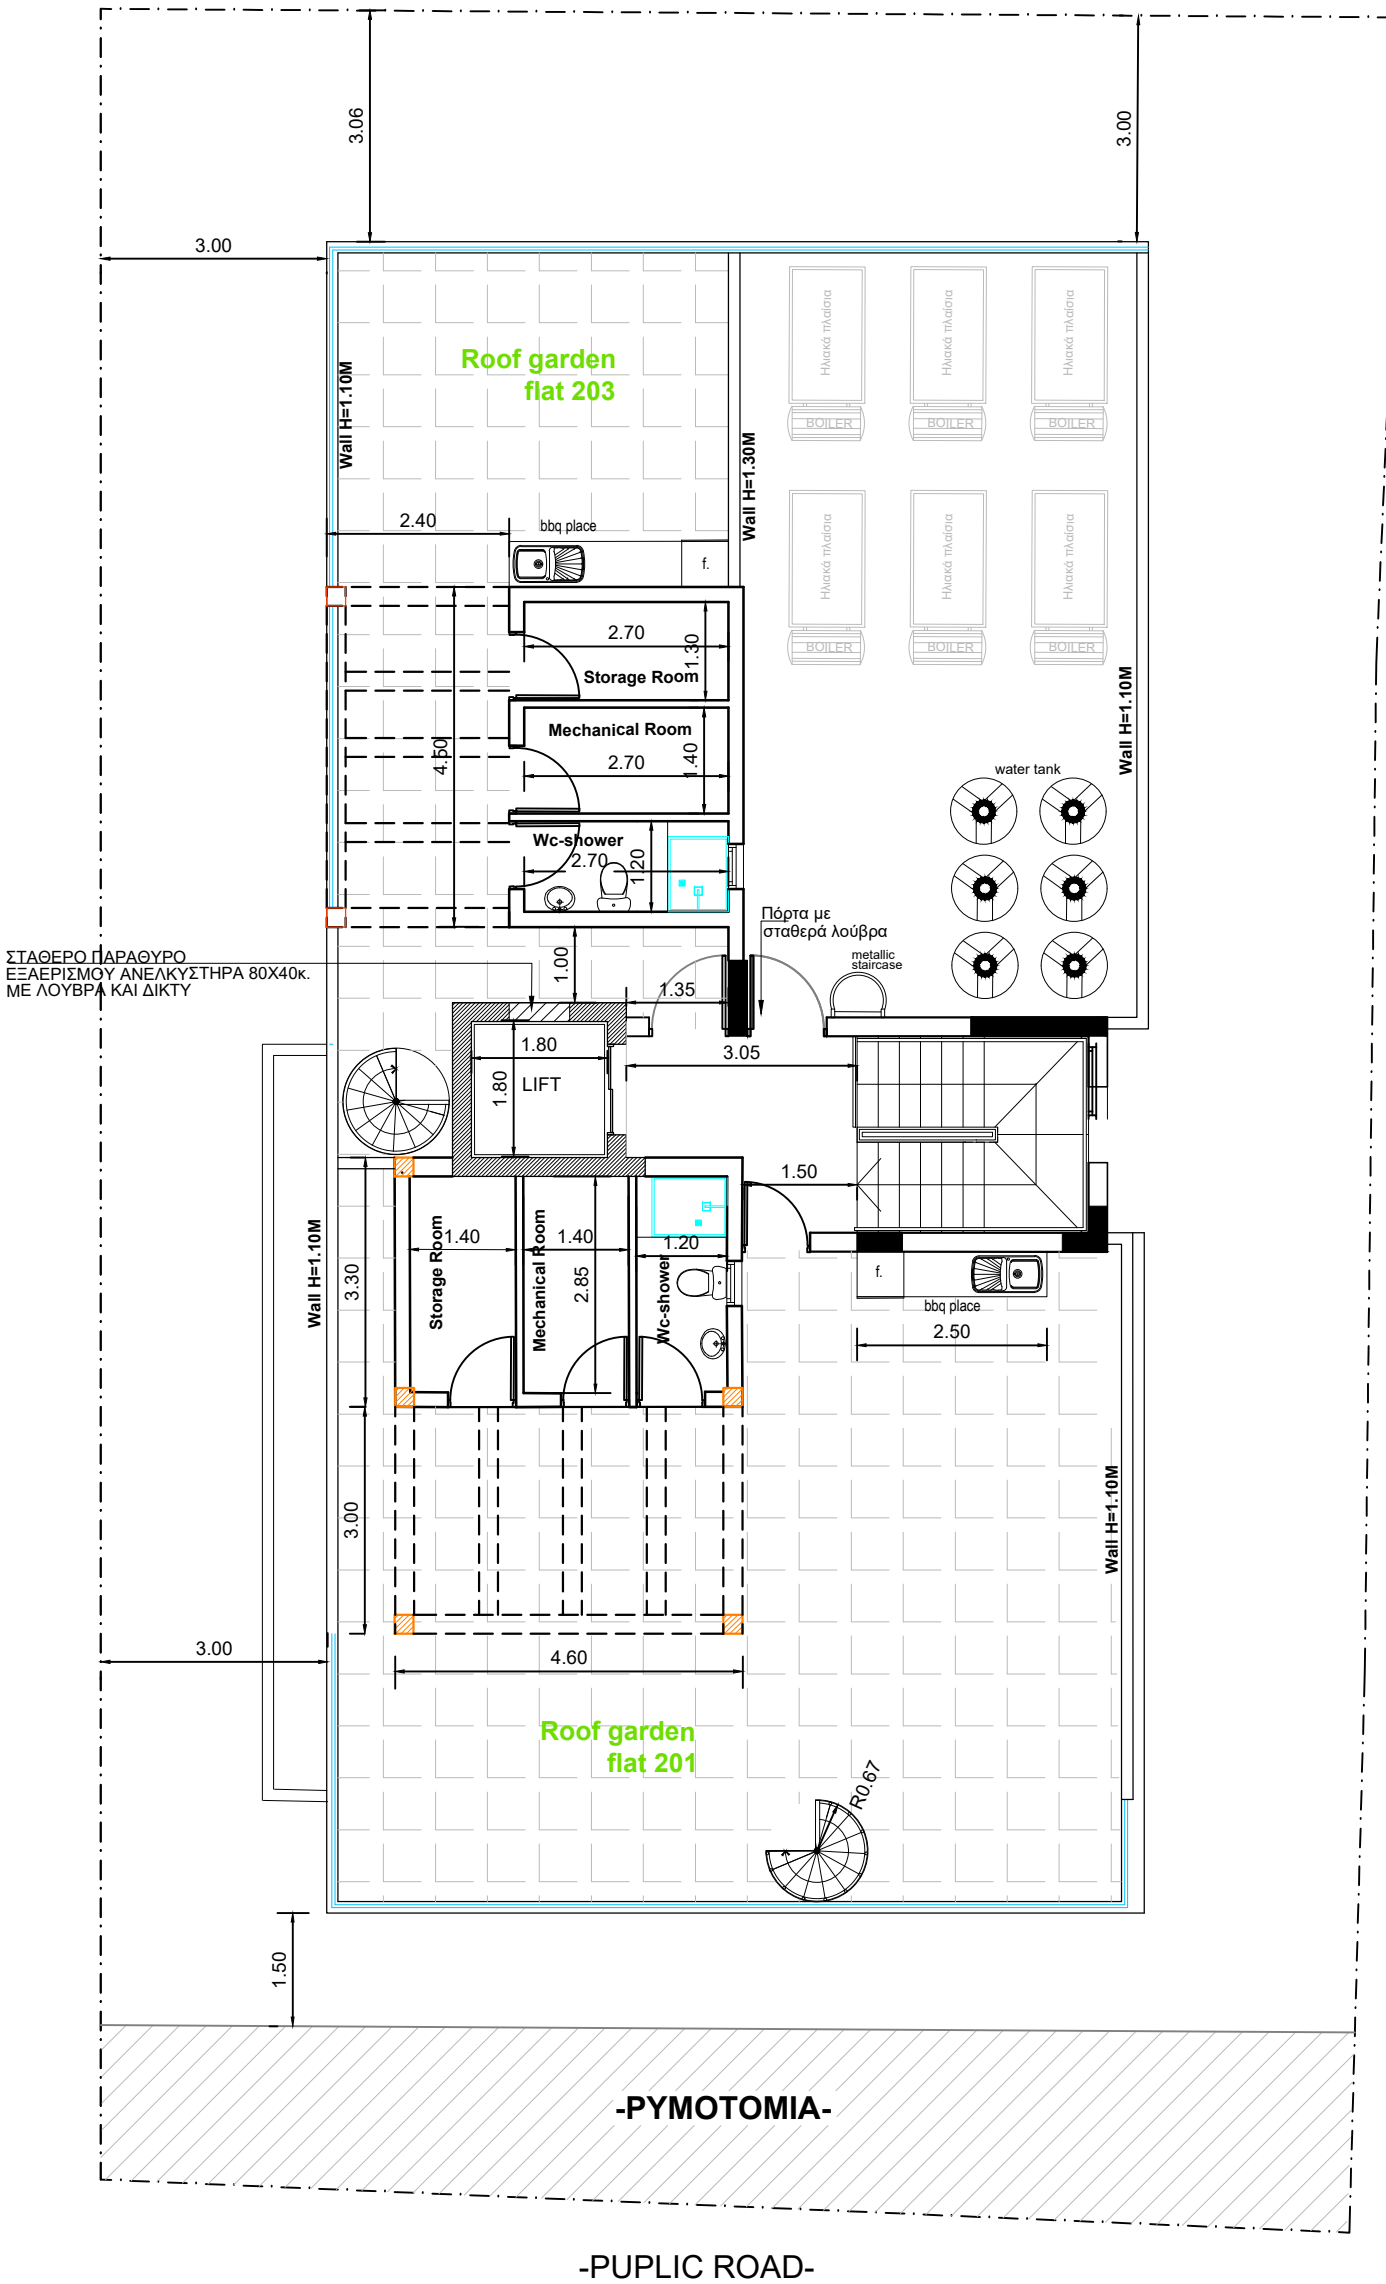

ΘΕΩΡΗΣΗ ΠΟΛΕΟΔΟΜΙΚΗΣ ΑΡΧΗΣ

NOTES :

1. EXTERIOR WALLS WITH THERMAL INSULATION BRICKS THICKNESS 25cm
2. THE BUILDING WILL BE PAINTED OUTSIDE AND INSIDE
3. ON THE EXTERNAL OPENINGS ALUMINIUM WITH DOUBLE GLAZED GLASS WILL BE PLACED
4. FOR ALL THE EXTERNAL COATING SEE ELEVATIONS
5. DOORS OF BATHROOM FACILITIES INTENDED TO USE BY DISABLE PEOPLE WILL HAVE AN OPENING 100cm BEFORE THE DOOR FRAME INSTALLATION.
6. THE MINIMUM WIDTH OF THE STAIR NOSINGS IS 14cm.
7. M.V. : MECHANICAL VENTILATION
8. LAMINATED GLASS

+0.00 : EXISTING LEVELS
+0.00 : PROPOSED LEVELS
- - - - : PLOT BOUNDARIES

Επαρχιακό Γραφείο Ε.Ο.Α. Λάρνακας
ΤΜΗΜΑ ΠΟΛΕΟΔΟΜΙΑΣ
ΕΓΚΡΙΜΕΝΗ ΠΟΛΕΟΔΟΜΙΚΗ ΑΔΕΙΑ ΜΕ ΤΗ
ΔΙΑΔΙΚΑΣΙΑ ΠΟΛΕΟΔΟΜΙΚΗΣ ΒΕΒΑΙΟΤΗΤΑΣ
[ΜΕ ΟΡΟΥΣ ΩΣ ΑΝΑΠΟΣΠΑΣΤΟ ΜΕΡΟΣ]

ΣΤΟΙΧΕΙΑ ΕΡΓΟΥ

ΠΟΛΥΚΑΤΟΙΚΙΑ ΜΕ 6 ΔΙΑΜΕΡΙΣΜΑΤΑ

ΣΤΟΙΧΕΙΑ ΜΕΛΕΤΗΤΗ:

ΟΝΟΜΑ: ΜΙΧΑΛΛΗΣ
ΦΩΤΙΟΥ ΑΡ.ΜΗΤΡΩΟΥ ΕΤΕΚ: 53133
ΥΠΟΓΡΑΦΗ:



1st APRIL AVENUE 18, MAVROS COURT, FLAT 22, 6035, LAR
TEL.: 24817777 - 99648303
FAX.: 24817778
EMAIL: micha.photiou@cytanet.com.cy


CLIENT :

PROJECT TITLE :
ELEA CENTRAL
PROJECT IN LIVADIA

DRAWING TITLE :
ROOF GARDEN PLAN

DATE :
MAY 25

SCALE :	DR. NO. :	JOB NO. :
1:100@A3	A-04	754

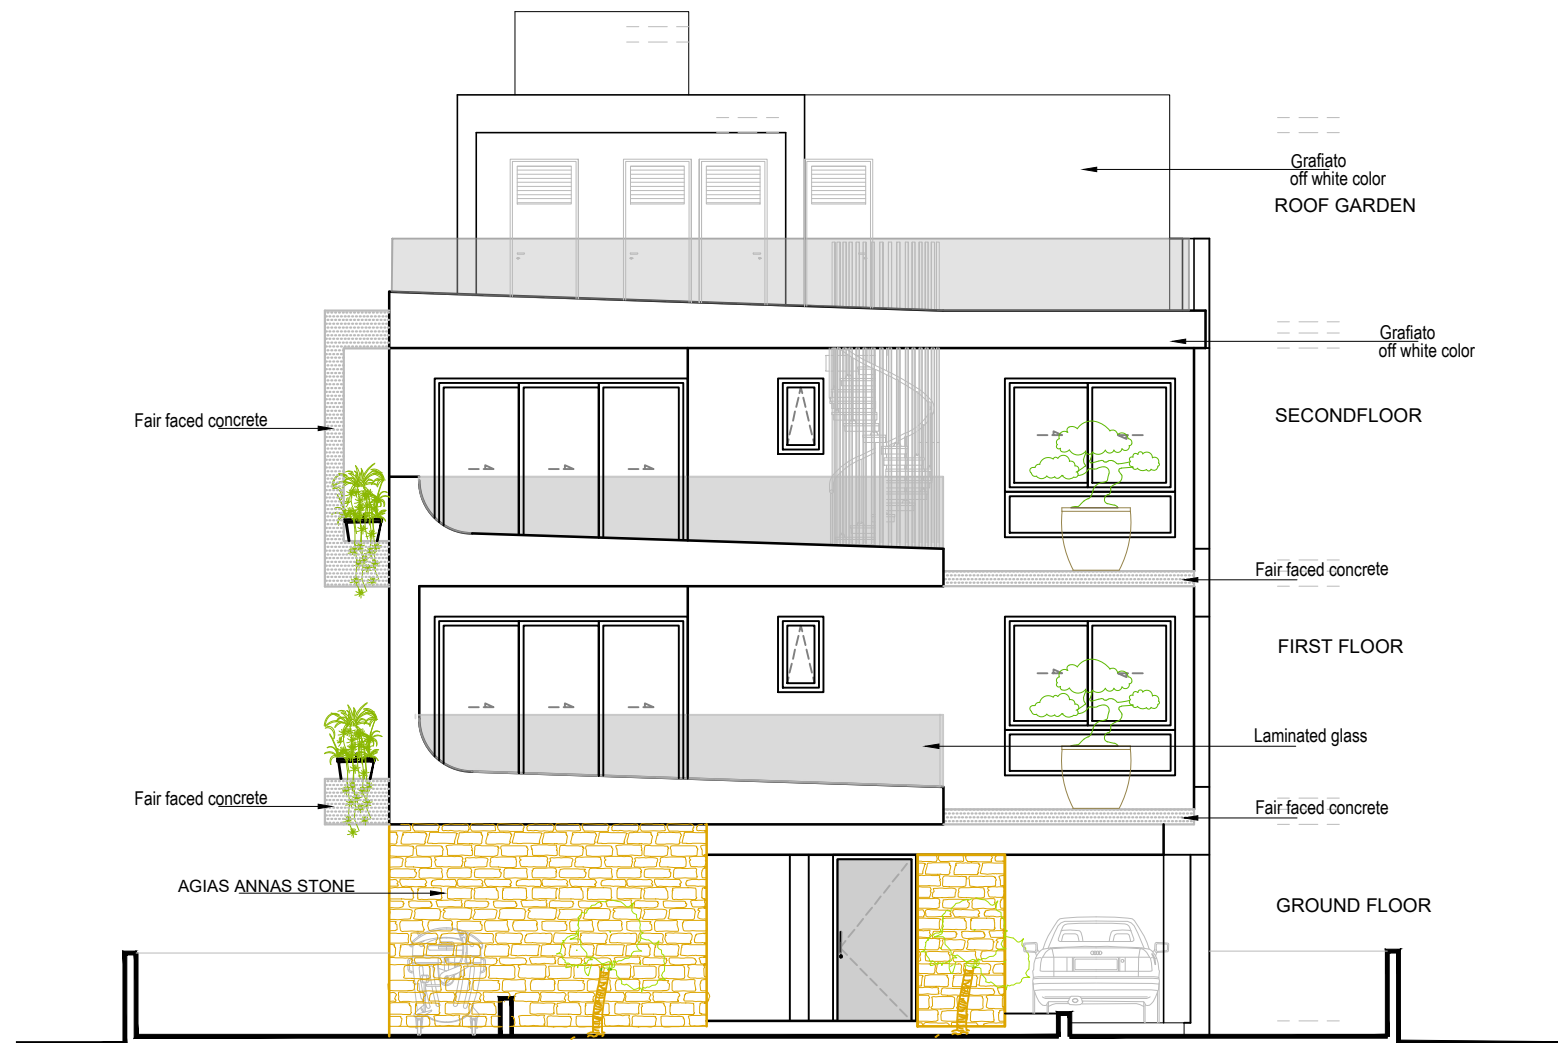

NORTH ELEVATION

NOTES :

1. EXTERIOR WALLS WITH THERMAL INSULATION BRICKS THICKNESS 25cm
2. THE BUILDING WILL BE PAINTED OUTSIDE AND INSIDE
3. ON THE EXTERNAL OPENINGS ALUMINIUM WITH DOUBLE GLAZED GLASS WILL BE PLACED
4. FOR ALL THE EXTERNAL COATING SEE ELEVATIONS
5. DOORS OF BATHROOM FACILITIES INTENDED TO USE BY DISABLE PEOPLE WILL HAVE AN OPENING 100cm BEFORE THE DOOR FRAME INSTALLATION.
6. THE MINIMUM WIDTH OF THE STAIR NOSINGS IS 14cm.
7. M.V. : MECHANICAL VENTILATION
8. LAMINATED GLASS

+0.00 : EXISTING LEVELS

+0.00 : PROPOSED LEVELS

- - - : PLOT BOUNDARIES

ΘΕΩΡΗΣΗ ΠΟΛΕΟΔΟΜΙΚΗΣ ΑΡΧΗΣ

Επαρχιακό Γραφείο Ε.Ο.Α. Λάρνακας
ΤΜΗΜΑ ΠΟΛΕΟΔΟΜΙΑΣ
ΕΓΚΡΙΜΕΝΗ ΠΟΛΕΟΔΟΜΙΚΗ ΑΔΕΙΑ ΜΕ ΤΗ
ΔΙΑΔΙΚΑΣΙΑ ΠΟΛΕΟΔΟΜΙΚΗΣ ΒΕΒΑΙΟΤΗΤΑΣ
[ΜΕ ΟΡΟΥΣ ΩΣ ΑΝΑΠΟΣΠΑΣΤΟ ΜΕΡΟΣ]

ΣΤΟΙΧΕΙΑ ΕΡΓΟΥ

ΠΟΛΥΚΑΤΟΙΚΙΑ ΜΕ 6 ΔΙΑΜΕΡΙΣΜΑΤΑ

ΣΤΟΙΧΕΙΑ ΜΕΛΕΤΗΤΗ:

ΟΝΟΜΑ: ΜΙΧΑΛΗΣ
ΦΩΤΙΟΥ ΑΡ.ΜΗΤΡΩΟΥ ΕΤΕΚ: 53133
ΥΠΟΓΡΑΦΗ:



1st APRIL AVENUE 18, MAVROS COURT, FLAT 22, 6035, LAR
TEL.: 24817777 - 99648303
FAX.: 24817778
EMAIL: micha.photiou@cytanet.com.cy

CLIENT :

PROJECT TITLE :
ELEA CENTRAL
PROJECT IN LIVADIA

DRAWING TITLE :
NORTH ELEVATION

DATE :
MAY 25

SCALE :	DR. NO. :	JOB NO. :
1:100@A3	A-05	754



EAST ELEVATION

NOTES :

1. EXTERIOR WALLS WITH THERMAL INSULATION BRICKS THICKNESS 25cm
2. THE BUILDING WILL BE PAINTED OUTSIDE AND INSIDE
3. ON THE EXTERNAL OPENINGS ALUMINIUM WITH DOUBLE GLAZED GLASS WILL BE PLACED
4. FOR ALL THE EXTERNAL COATING SEE ELEVATIONS
5. DOORS OF BATHROOM FACILITIES INTENDED TO USE BY DISABLE PEOPLE WILL HAVE AN OPENING 100cm BEFORE THE DOOR FRAME INSTALLATION.
6. THE MINIMUM WIDTH OF THE STAIR NOSINGS IS 14cm.
7. M.V. : MECHANICAL VENTILATION
8. ——— LAMINATED GLASS

⬆+0.00 : EXISTING LEVELS
⬆+0.00 : PROPOSED LEVELS
- - - - : PLOT BOUNDARIES

ΘΕΩΡΗΣΗ ΠΟΛΕΟΔΟΜΙΚΗΣ ΑΡΧΗΣ

Επαρχιακό Γραφείο Ε.Ο.Α. Λάρνακας
ΤΜΗΜΑ ΠΟΛΕΟΔΟΜΙΑΣ
ΕΓΚΡΙΜΕΝΗ ΠΟΛΕΟΔΟΜΙΚΗ ΑΔΕΙΑ ΜΕ ΤΗ
ΔΙΑΔΙΚΑΣΙΑ ΠΟΛΕΟΔΟΜΙΚΗΣ ΒΕΒΑΙΟΤΗΤΑΣ
[ΜΕ ΟΡΟΥΣ ΩΣ ΑΝΑΠΟΣΠΑΣΤΟ ΜΕΡΟΣ]

ΣΤΟΙΧΕΙΑ ΕΡΓΟΥ

ΠΟΛΥΚΑΤΟΙΚΙΑ ΜΕ 6 ΔΙΑΜΕΡΙΣΜΑΤΑ

ΣΤΟΙΧΕΙΑ ΜΕΛΕΤΗΤΗ:

ΟΝΟΜΑ: ΜΙΧΑΛΗΣ
ΦΩΤΙΟΥ ΑΡ.ΜΗΤΡΩΟΥ ΕΤΕΚ: 53133
ΥΠΟΓΡΑΦΗ:



1st APRIL AVENUE 18, MAVROS COURT, FLAT 22, 6035, LAR
TEL.: 24817777 - 99648303
FAX.: 24817778
EMAIL: micha.photiou@cytanet.com.cy

CLIENT :

PROJECT TITLE :
ELEA CENTRAL
PROJECT IN LIVADIA

DRAWING TITLE :

EAST ELEVATION

DATE :

MAY 25

SCALE :

1:100@A3

DR. NO. :

A-06

JOB NO. :

754



SOUTH ELEVATION

NOTES :

1. EXTERIOR WALLS WITH THERMAL INSULATION BRICKS THICKNESS 25cm
2. THE BUILDING WILL BE PAINTED OUTSIDE AND INSIDE
3. ON THE EXTERNAL OPENINGS ALUMINIUM WITH DOUBLE GLAZED GLASS WILL BE PLACED
4. FOR ALL THE EXTERNAL COATING SEE ELEVATIONS
5. DOORS OF BATHROOM FACILITIES INTENDED TO USE BY DISABLE PEOPLE WILL HAVE AN OPENING 100cm BEFORE THE DOOR FRAME INSTALLATION.
6. THE MINIMUM WIDTH OF THE STAIR NOSINGS IS 14cm.
7. M.V. : MECHANICAL VENTILATION
8. LAMINATED GLASS

+0.00 : EXISTING LEVELS

+0.00 : PROPOSED LEVELS

--- : PLOT BOUNDARIES

ΘΕΩΡΗΣΗ ΠΟΛΕΟΔΟΜΙΚΗΣ ΑΡΧΗΣ

Επαρχιακό Γραφείο Ε.Ο.Α. Λάρνακας
ΤΜΗΜΑ ΠΟΛΕΟΔΟΜΙΑΣ
ΕΓΚΡΙΜΕΝΗ ΠΟΛΕΟΔΟΜΙΚΗ ΑΔΕΙΑ ΜΕ ΤΗ
ΔΙΑΔΙΚΑΣΙΑ ΠΟΛΕΟΔΟΜΙΚΗΣ ΒΕΒΑΙΟΤΗΤΑΣ
[ΜΕ ΟΡΟΥΣ ΩΣ ΑΝΑΠΟΣΠΑΣΤΟ ΜΕΡΟΣ]

ΣΤΟΙΧΕΙΑ ΕΡΓΟΥ

ΠΟΛΥΚΑΤΟΙΚΙΑ ΜΕ 6 ΔΙΑΜΕΡΙΣΜΑΤΑ

ΣΤΟΙΧΕΙΑ ΜΕΛΕΤΗΤΗ:

ΟΝΟΜΑ: ΜΙΧΑΛΗΣ
ΦΩΤΙΟΥ ΑΡ.ΜΗΤΡΩΟΥ ΕΤΕΚ: 53133
ΥΠΟΓΡΑΦΗ:



1st APRIL AVENUE 18, MAVROS COURT, FLAT 22, 6035, LAR
TEL.: 24817777 - 99648303
FAX.: 24817778
EMAIL: micha.photiou@cytanet.com.cy

CLIENT :

PROJECT TITLE :

ELEA CENTRAL
PROJECT IN LIVADIA

DRAWING TITLE :

SOUTH ELEVATION

DATE :

MAY 25

SCALE :


1:100@A3

DR. NO. :

A-07

JOB NO. :

754

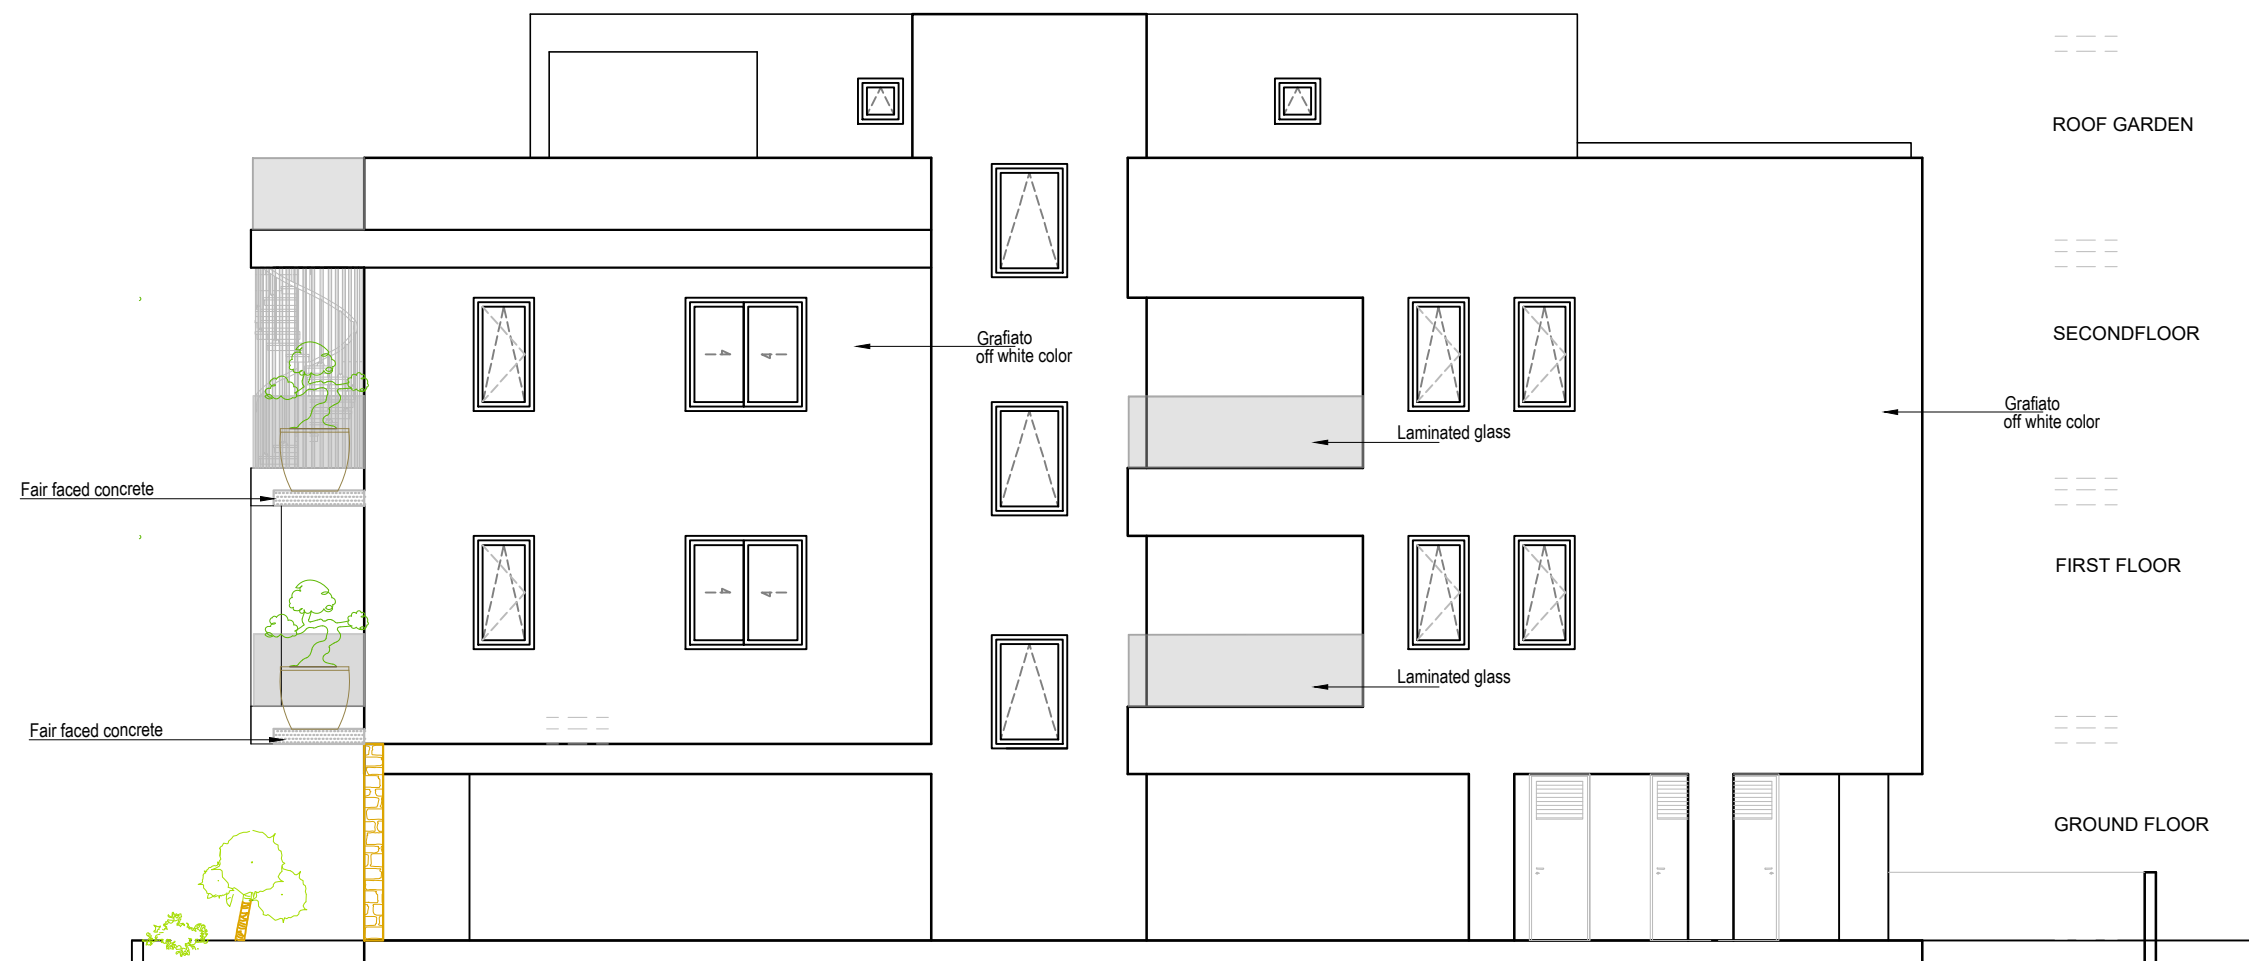

WEST ELEVATION

NOTES :

1. EXTERIOR WALLS WITH THERMAL INSULATION BRICKS THICKNESS 25cm
2. THE BUILDING WILL BE PAINTED OUTSIDE AND INSIDE
3. ON THE EXTERNAL OPENINGS ALUMINIUM WITH DOUBLE GLAZED GLASS WILL BE PLACED
4. FOR ALL THE EXTERNAL COATING SEE ELEVATIONS
5. DOORS OF BATHROOM FACILITIES INTENDED TO USE BY DISABLE PEOPLE WILL HAVE AN OPENING 100cm BEFORE THE DOOR FRAME INSTALLATION.
6. THE MINIMUM WIDTH OF THE STAIR NOSINGS IS 14cm.
7. M.V. : MECHANICAL VENTILATION
8. ——— LAMINATED GLASS

⬆+0.00 : EXISTING LEVELS

⬆+0.00 : PROPOSED LEVELS

— · — · — : PLOT BOUNDARIES

ΘΕΩΡΗΣΗ ΠΟΛΕΟΔΟΜΙΚΗΣ ΑΡΧΗΣ

Επαρχιακό Γραφείο Ε.Ο.Α. Λάρνακας
ΤΜΗΜΑ ΠΟΛΕΟΔΟΜΙΑΣ
ΕΓΚΡΙΜΕΝΗ ΠΟΛΕΟΔΟΜΙΚΗ ΑΔΕΙΑ ΜΕ ΤΗ
ΔΙΑΔΙΚΑΣΙΑ ΠΟΛΕΟΔΟΜΙΚΗΣ ΒΕΒΑΙΟΤΗΤΑΣ
[ΜΕ ΟΡΟΥΣ ΩΣ ΑΝΑΠΟΣΠΑΣΤΟ ΜΕΡΟΣ]

ΣΤΟΙΧΕΙΑ ΕΡΓΟΥ

ΠΟΛΥΚΑΤΟΙΚΙΑ ΜΕ 6 ΔΙΑΜΕΡΙΣΜΑΤΑ

ΣΤΟΙΧΕΙΑ ΜΕΛΕΤΗΤΗ:

ΟΝΟΜΑ: ΜΙΧΑΛΗΣ
ΦΩΤΙΟΥ ΑΡ.ΜΗΤΡΩΟΥ ΕΤΕΚ: 53133
ΥΠΟΓΡΑΦΗ:



1st APRIL AVENUE 18, MAVROS COURT, FLAT 22, 6035, LAR
TEL.: 24817777 - 99648303
FAX.: 24817778
EMAIL: micha.photiou@cytanet.com.cy

CLIENT :

PROJECT TITLE :
ELEA CENTRAL
PROJECT IN LIVADIA

DRAWING TITLE :
WEST ELEVATION

DATE :
MAY 25

SCALE :	DR. NO. :	JOB NO. :
1:100@A3	A-08	754